

MAHA
Villas

AT EXPO VALLEY

ELEVATE YOUR LIVING

DEVELOPED BY

EXPO
CITY
DUBAI

INTRODUCING

M A H A


AT EXPO VALLEY

Introducing sustainable living without compromise, where spacious, elegant homes are set within lush green landscapes. Live in harmony with nature, with warm welcoming interiors that effortlessly connect with the great outdoors.

Enjoy the peace of uninterrupted nature reserve views, while being part of a rich community with every amenity you need only a short walk away.





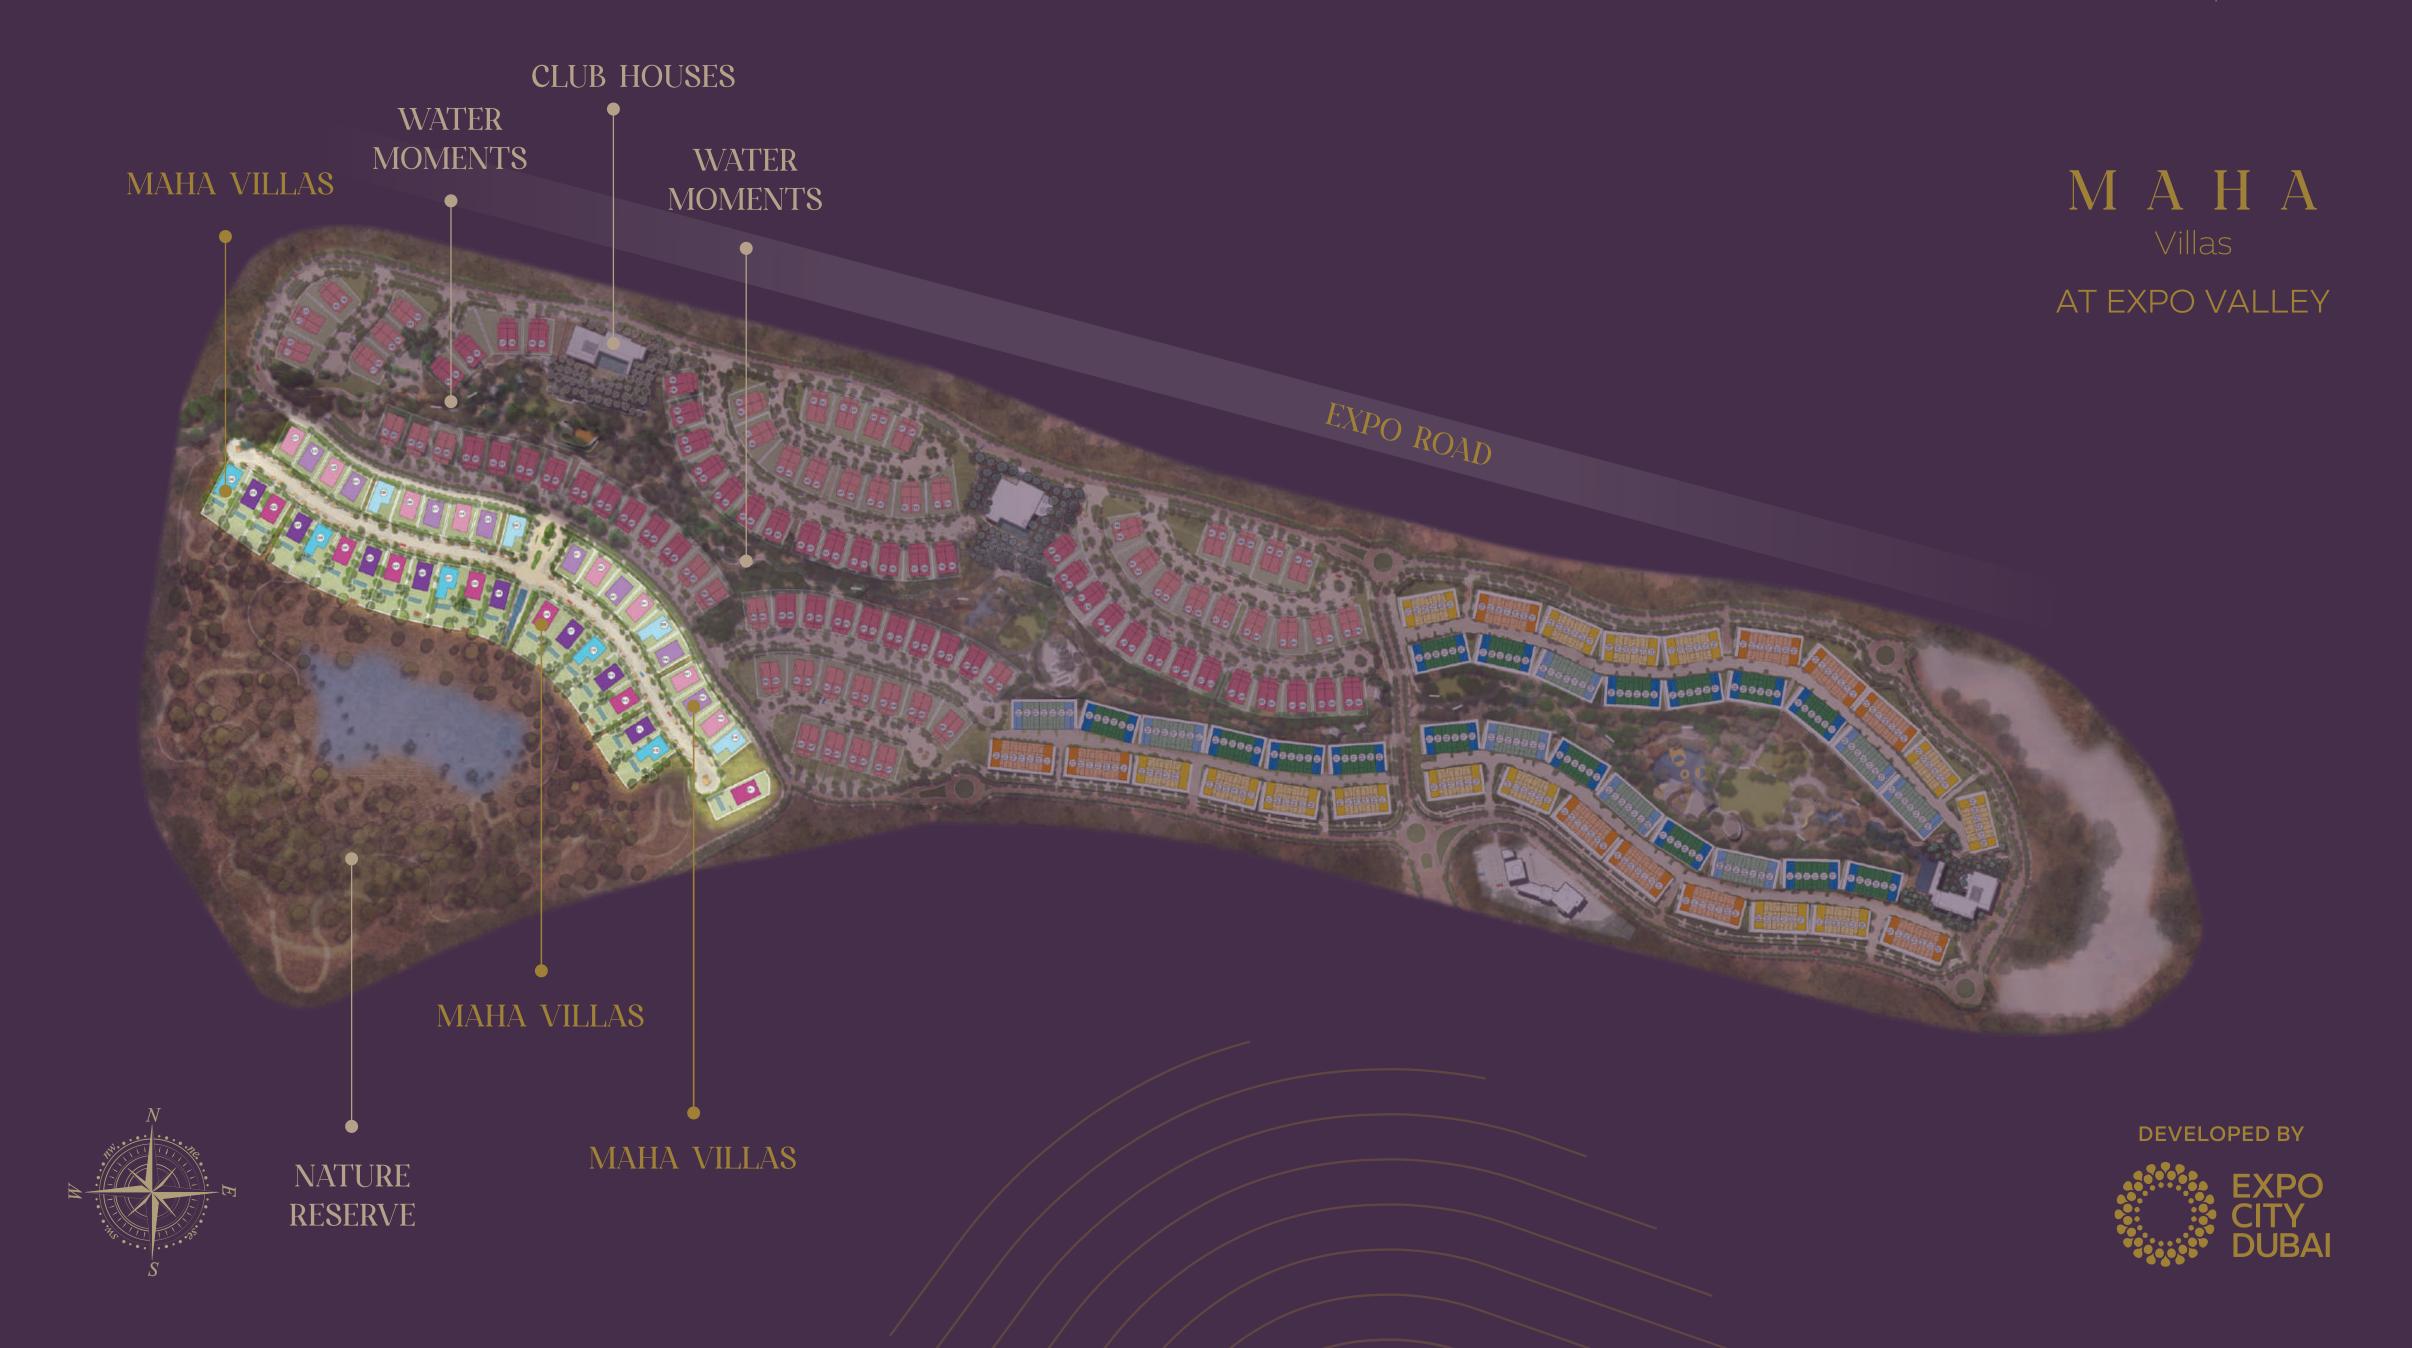

STAY CONNECTED

Nestled within Expo City, a home at Maha Villas at Expo Valley means having seamless connectivity to the extensive cityscape and beyond.

Easy access via four prominent highways:
Sheikh Mohammed bin Zayed Road, Sheikh
Zayed Road, Emirates Road, and Al Khail
Road ensures effortless connections to
Dubai, Abu Dhabi and the northern emirates.

Direct access to Dubai Metro: A dedicated metro stop, guaranteeing uninterrupted travel to Dubai Marina. Connections to the rest of the city enhance your urban mobility experience.

Proximity to global air hubs: Strategically positioned, just 20 minutes away from Al Maktoum International and within an hour's drive of Dubai International and Abu Dhabi International airports, ensuring global connectivity at your doorstep.

Prime location: A 15-minute drive from Dubai Marina and 40 minutes from the vibrant heart of Downtown Dubai.





MAHA VILLAS

Stand Alone 5-bedroom villas

Spacious Living room

All bedrooms with ensuite bathrooms

Ensuite maid's room

Flexible office/gym space on ground level

Master bathroom with double washbasins, walk-in shower and standalone bathtub


from 7,537 sqft to 13,261 sqft

available in some types

Dedicated walk-in closet for


Underground car parking bays for 3 vehicles with direct,

Type 1A

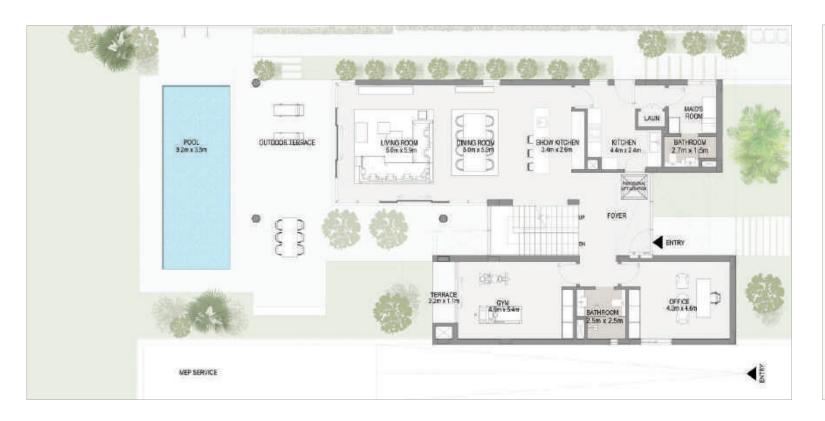



GROUND FLOOR FIRST FLOOR

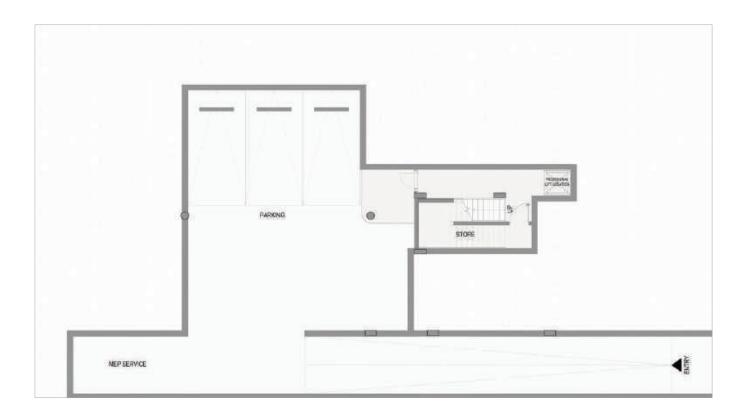

LOWER GROUND FLOOR



AT EXPO VALLEY

5 BEDROOM VILLA Type 1A

	AREA	
LOWER GROUND FLOOR	1,953.76 SQFT	181.51 SQM
GROUND FLOOR	2,363.00 SQFT	219.53 SQM
FIRST FLOOR	2,619.07 SQFT	243.32 SQM
TOTAL SELLABLE AREA	6,935.83 SQFT	644.36 SQM
COVERED TERRACE	599.66 SQFT	55.71 SQM
*TOTAL BUILT-UP AREA	7,535.49 SQFT	700.07 SQM
MINIMUM PLOTAREA	11,077.89 SQFT	1,029.16 SQM




* DISCLAIMER: 1. All room dimensions are in metric and measured to structural elements, and exclude wall finishes and construction tolerances. 2. All dimensions have been provided by our consultant architects. 3. All materials, dimensions, drawings, features and amenities, are approximate at the time of printing. 4. Swimming pool & its dimensions are for illustrative purpose only. 5. Actual area may vary from stated area. 6. Drawings not to scale E&OE. 7. *Total Built-Up Area is equivalent to the Total Sellable Area plus any covered terraces that do not form part of the DLD registered area. 8. The developer reserves the right to make revisions to the floor plans and any features, materials, dimensions, drawings, and amenities mentioned on this plan and in the brochure without notice.

Type 1B





GROUND FLOOR FIRST FLOOR

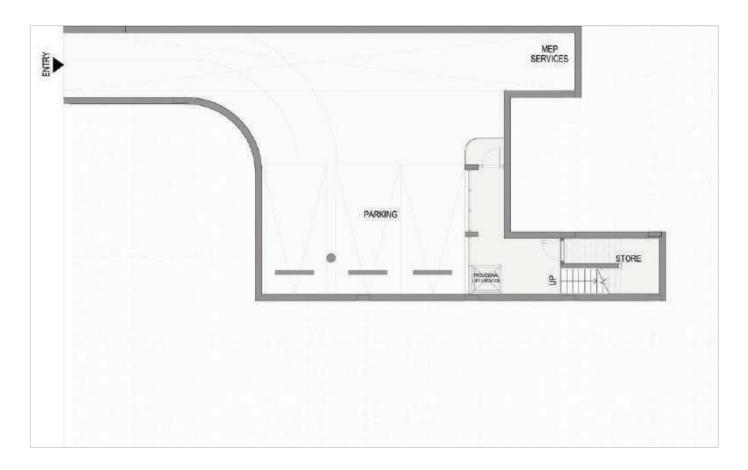

LOWER GROUND FLOOR



* DISCLAIMER: 1. All room dimensions are in metric and measured to structural elements, and exclude wall finishes and construction tolerances. 2. All dimensions have been provided by our consultant architects. 3. All materials, dimensions, drawings, features and amenities, are approximate at the time of printing. 4. Swimming pool & its dimensions are for illustrative purpose only. 5. Actual area may vary from stated area. 6. Drawings not to scale E&OE. 7. *Total Built-Up Area is equivalent to the Total Sellable Area plus any covered terraces that do not form part of the DLD registered area. 8. The developer reserves the right to make revisions to the floor plans and any features, materials, dimensions, drawings, and amenities mentioned on this plan and in the brochure without notice.

MAHA


Villas

AT EXPO VALLEY

5 BEDROOM VILLA Type 1B

AREA LOWER GROUND FLOOR 1,509.21 SQFT 140.21 SQM GROUND FLOOR 2,224.47 SQFT 206.66 SQM 259.76 SQM 2,796.03 SQFT FIRST FLOOR TOTAL SELLABLE AREA 606.63 SQM 6,529.71 SQFT COVERED TERRACE 50.57 SQM 544.33 SQFT *TOTAL BUILT-UP AREA 7,074.04 SQFT 657.20 SQM 7,537.00 SQFT 700.20 SQM MINIMUM PLOTAREA

Type 2A

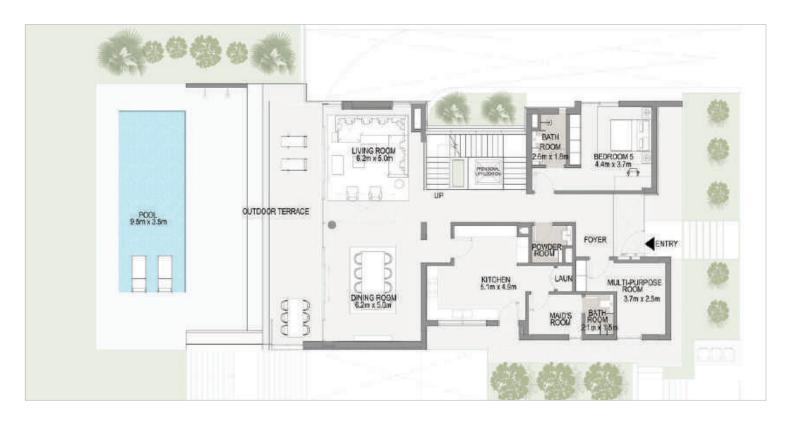



GROUND FLOOR FIRST FLOOR



LOWER GROUND FLOOR

M A H A Villas

AT EXPO VALLEY

5 BEDROOM VILLA Type 2A

	AREA	
LOWER GROUND FLOOR	2,251.59 SQFT	209.18 SQM
GROUND FLOOR	2,227.05 SQFT	206.90 SQM
FIRST FLOOR	2,330.49 SQFT	216.51 SQM
TOTAL SELLABLE AREA	6,809.13 SQFT	632.59 SQM
COVERED TERRACE	393.42 SQFT	36.55 SQM
*TOTAL BUILT-UP AREA	7,202.55 SQFT	669.14 SQM
MINIMUM PLOTAREA	11,882.82 SQFT	1,103.94 SQM



^{*} DISCLAIMER: 1. All room dimensions are in metric and measured to structural elements, and exclude wall finishes and construction tolerances. 2. All dimensions have been provided by our consultant architects. 3. All materials, dimensions, drawings, features and amenities, are approximate at the time of printing. 4. Swimming pool & its dimensions are for illustrative purpose only. 5. Actual area may vary from stated area. 6. Drawings not to scale E&OE. 7. *Total Built-Up Area is equivalent to the Total Sellable Area plus any covered terraces that do not form part of the DLD registered area. 8. The developer reserves the right to make revisions to the floor plans and any features, materials, dimensions, drawings, and amenities mentioned on this plan and in the brochure without notice.

Type 2B






GROUND FLOOR FIRST FLOOR



LOWER GROUND FLOOR

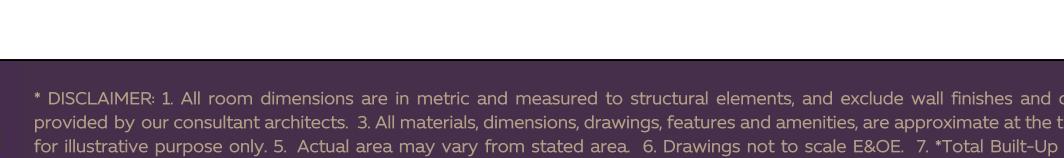

MAHA Villas AT EXPO VALLEY

5 BEDROOM VILLA Type 2B

	AREA	
LOWER GROUND FLOOR	2,439.96 SQFT	226.68 SQM
GROUND FLOOR	2,225.76 SQFT	206.78 SQM
FIRST FLOOR	2,330.49 SQFT	216.51 SQM
TOTAL SELLABLE AREA	6,996.21 SQFT	649.97 SQM
COVERED TERRACE	422.27 SQFT	39.23 SQM
*TOTAL BUILT-UP AREA	7,418.48 SQFT	689.20 SQM
MINIMUM PLOTAREA	7,777.14 SQFT	722.51 SQM


* DISCLAIMER: 1. All room dimensions are in metric and measured to structural elements, and exclude wall finishes and construction tolerances. 2. All dimensions have been provided by our consultant architects. 3. All materials, dimensions, drawings, features and amenities, are approximate at the time of printing. 4. Swimming pool & its dimensions are for illustrative purpose only. 5. Actual area may vary from stated area. 6. Drawings not to scale E&OE. 7. *Total Built-Up Area is equivalent to the Total Sellable Area plus any covered terraces that do not form part of the DLD registered area. 8. The developer reserves the right to make revisions to the floor plans and any features, materials, dimensions, drawings, and amenities mentioned on this plan and in the brochure without notice.

Type 3A





GROUND FLOOR FIRST FLOOR

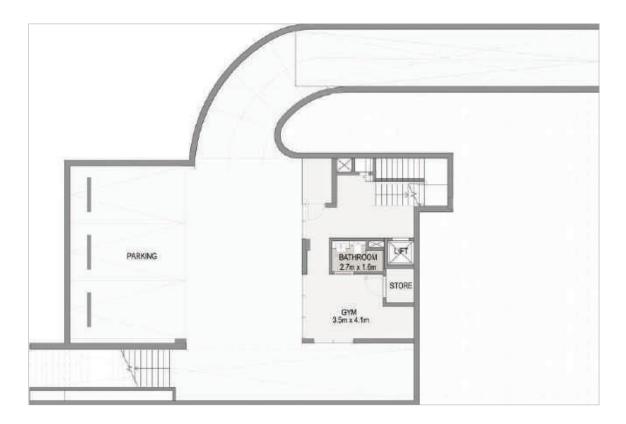

LOWER GROUND FLOOR

M A H A Villas

AT EXPO VALLEY

5 BEDROOM VILLAType 3A

AREA 212.85 SQM LOWER GROUND FLOOR 2,291.10 SQFT GROUND FLOOR 205.26 SQM 2,209.40 SQFT FIRST FLOOR 192.23 SQM 2,069.15 SQFT 6,569.65 SQFT 610.34 SQM TOTAL SELLABLE AREA COVERED TERRACE 49.66 SQM 534.53 SQFT *TOTAL BUILT-UP AREA 7,104.18 SQFT 660.00 SQM MINIMUM PLOTAREA 11,364.64 SQFT 1,055.80 SQM



* DISCLAIMER: 1. All room dimensions are in metric and measured to structural elements, and exclude wall finishes and construction tolerances. 2. All dimensions have been provided by our consultant architects. 3. All materials, dimensions, drawings, features and amenities, are approximate at the time of printing. 4. Swimming pool & its dimensions are for illustrative purpose only. 5. Actual area may vary from stated area. 6. Drawings not to scale E&OE. 7. *Total Built-Up Area is equivalent to the Total Sellable Area plus any covered terraces that do not form part of the DLD registered area. 8. The developer reserves the right to make revisions to the floor plans and any features, materials, dimensions, drawings, and amenities mentioned on this plan and in the brochure without notice.

Type 3B





GROUND FLOOR FIRST FLOOR



LOWER GROUND FLOOR



Villas

AT EXPO VALLEY

5 BEDROOM VILLAType 3B

AREA LOWER GROUND FLOOR 2,100.36 SQFT 195.13 SQM GROUND FLOOR 202.17 SQM 2,176.14 SQFT FIRST FLOOR 2,090.24 SQFT 194.19 SQM 6,366.74 SQFT 591.49 SQM TOTAL SELLABLE AREA COVERED TERRACE 49.66 SQM 534.54 SQFT *TOTAL BUILT-UP AREA 6,901.28 SQFT 641.15 SQM MINIMUM PLOTAREA 7,730.86 SQFT 718.21 SQM



^{*} DISCLAIMER: 1. All room dimensions are in metric and measured to structural elements, and exclude wall finishes and construction tolerances. 2. All dimensions have been provided by our consultant architects. 3. All materials, dimensions, drawings, features and amenities, are approximate at the time of printing. 4. Swimming pool & its dimensions are for illustrative purpose only. 5. Actual area may vary from stated area. 6. Drawings not to scale E&OE. 7. *Total Built-Up Area is equivalent to the Total Sellable Area plus any covered terraces that do not form part of the DLD registered area. 8. The developer reserves the right to make revisions to the floor plans and any features, materials, dimensions, drawings, and amenities mentioned on this plan and in the brochure without notice.

EXQUISITE IN EVERY WAY

Discover a home where style meets substance. Through elegant design and superior build, Maha Villas offer a generous and contemporary space for busy families. The inviting interiors leave no detail unconsidered, with the finest fixtures and appliances thoughtfully incorporated throughout each property.






A CLOSE COMMUNITY

As part of Expo Valley, Maha Villas has everything you need and more on its doorstep. With a focus on wellbeing and holistic living, the community has been designed with leisure and relaxation in mind. Clubhouses provide gyms, recreational activities, cafés and more, while kids' play areas, nature trails and cycle paths offer wholesome activities for precious family time. There are even community stables and bridleways for equestrian enthusiasts.

AMENITIES

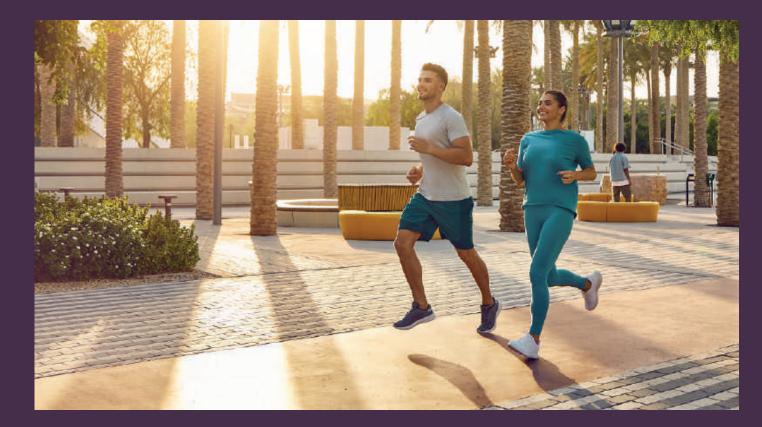

4.5 km of pedestrian tracks and 5.2 km of cycling trails



Yoga studio, health & beauty salon, spa and sauna



Outdoor cinema



3 clubhouses



Gyms, outdoor wellness and fitness areas



Swimming pools, splash pads and kids' play areas



EXPO VALLEY OFFERINGS

- Undulating native landscape that overlooks a nature reserve and wadi, attracting wildlife of the region, including gazelles, flora and fauna.
- Unique 'folded earth' topography creates a microclimate that lowers temperatures and reduces environmental noise and dust.
- Car-free lanes and dedicated tracks for cycles and e-scooters, with 100 per cent separation between pedestrian and vehicular ways.
- Farm-to-table urban farming, with produce grown in-community used for local supply.
- A 'green link' corridor providing seamless access to Expo City Dubai for pedestrians, cyclists and autonomous vehicles.
- Designed to meet the highest sustainability standards to ensure residents live in communities that are environmentally friendly and promote health and wellbeing.



EXPO VALLEY OFFERINGS

Entertainment

From pulsating pop concerts to dynamic dance shows, gripping sporting events to cultural festivals, you'll find it all at Expo City Dubai.

Attractions

Expo City Dubai carries forward the magic, energy and excitement of Dubai Expo 2020 Dubai. Here you'll experience some of Expo 2020's most popular attractions, which are ready to dazzle the crowds once more, plus an array of brand new features to capture your curiosity.