



THE GREENS

AT SOBHA SANCTUARY

SOBHA
REALTY



The Philosophy behind

A complete environment shaped through distinct layers of wellbeing:

NATURE

Nature is woven through Sobha Sanctuary as an everyday presence.

WATER

Water shapes the atmosphere as its presence carries through the community, creating a sense of ease.

WELLNESS

Wellness feels natural, supported by design, space, and movement.

COMMUNITY

A destination to carry daily life, shared moments and a sense of belonging.



*What to
expect within Sobha
Sanctuary*



Human connection at the core

RESIDENCES OVERVIEW

A masterplan designed to hold life at scale, without losing its sense of quiet. Sobha Sanctuary is to bring together **~20,000 families** while being shaped around nature, balance, and daily ease.

Social Gathering

Social life unfolds across community hubs and shared courtyards, with event lawns and open gathering spaces. Amphitheatre settings create moments worth sharing, while co-working spaces and multi-purpose halls support the rhythm of everyday connection.



Family

Family life is enriched by a vibrant social club and a thoughtfully curated mix of children's play spaces, family zones, and youth-friendly areas. Daily routines feel effortless with walkable retail close at hand, while farmers' market experiences bring a sense of freshness and vitality.



Pets

Pet wellness is seamlessly integrated into the community through dedicated therapy gardens and play zones.



An architectural rendering of the Sobha Sanctuary development. The scene is set in a lush, green park with a large pond in the foreground. A woman in a white dress is sitting on a wicker swing hanging from a large tree on the left. In the background, several modern, multi-story residential buildings with curved facades and balconies are visible. People are seen walking and sitting on the grass, and swans are swimming in the pond. The overall atmosphere is peaceful and natural.

*Nature immersion,
restoration, and
balance.*

Nature leads the experience across Sobha Sanctuary, with **~50% open and green spaces** flowing through every zone, anchored by a **~800,000 sq. ft. park.**

Sobha Sanctuary's green corridors flow through forest walks and shaded trails, leading into botanical gardens and sensory landscapes. Along the way, create moments of stillness, perspective, and connection with the environment.



Wellness built into the day

Wellness at Sobha Sanctuary is designed to feel natural, supported by space through a **~5 km leisure loop** that invites recreation, exploration, and everyday movement. A **9+ km wellness loop** is also purpose-built for walking, cycling and a myriad of health-focused activities.

Outdoor fitness zones

Open-air training spaces, sports courts, and a full-size football field, tennis court, and cricket ground make everyday activities effortless, while inclusive wellness areas for seniors offer a relaxed setting for gentle routines and meaningful social connection.





Meditation lawns

Serene enclaves are woven throughout the landscape, unfolding into Zen rock gardens and forest trails. Hammock courts and reflexology paths invite unhurried moments to pause, reset, and return to the day feeling lighter and more grounded.



A Refined Expression of Water Spaces

A composed sequence of water-based spaces, including a hydrotherapy facilities, saunas, and steam rooms, forms an integral part of the community's shared environments, designed to support daily life with quiet consistency.

A modern, curved glass building with a beach lagoon and lounge area. The building has multiple stories with large glass windows and a curved facade. In the foreground, there is a large, shallow lagoon with people swimming and playing. The area is surrounded by palm trees and lounge chairs with umbrellas. The sky is clear and blue.

A landscape defined by water

Create moments of pause, while water sculpture plazas introduce a sense of reflective calm. A vibrant splash pad brings playful energy for all ages. At its heart, a beach lagoon offers a relaxed, resort-style retreat, shaping landscapes designed for calm, delight, and retreat.

A vibrant, modern residential development featuring a central pond, lush greenery, and people walking. The architecture is contemporary with curved balconies and large windows. The scene is set during the golden hour, with warm sunlight filtering through the trees.

Sustainability
at Sobha
Sanctuary
is a framework

From smart mobility and ~20km of connected cycling networks to sustainability, it is all woven throughout the masterplan. Extending across infrastructure, community spaces, and homes, integrated systems seamlessly minimize environmental impact.

SOBHA SANCTUARY

Illustrative Masterplan



ROAD ACCESS

ROAD ACCESS

ROAD ACCESS

ROAD ACCESS

ROAD ACCESS

ROAD ACCESS


UTILITY CORRIDOR

JEBEL ALI LEHAB RD

JEBEL ALI LEHAB RD



Introducing

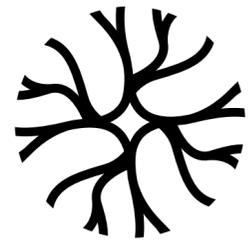

THE GREENS

AT SOBHA SANCTUARY

Where Serenity Finds Its Home



THE GREENS

AT SOBHA SANCTUARY

A calm, nature-immersed sanctuary crafted for residents seeking balance, privacy, and restorative living.



A wide-angle photograph of a landscaped corridor. In the foreground, there's a circular fountain with a single water jet, surrounded by a bed of grey gravel. A concrete path winds through the garden, which is filled with various plants, including purple flowers and green shrubs. In the background, modern multi-story buildings with balconies are visible under a clear blue sky. The scene is bathed in warm, golden light, suggesting late afternoon or early morning. Several people, including children and adults, are seen enjoying the space, sitting on a low concrete wall and walking along the path.

Located within landscaped corridors

The location of The Greens cluster is embedded within landscaped corridors, surrounded by gardens and tree-lined paths that shape a calm and intimate living environment.

Homes are directly linked to the green spine and pedestrian network, set gently away from high-activity zones, and within a short walk of neighbourhood amenities, offering privacy alongside everyday convenience.

Garden Villas 4 Bedroom

*Smart-home ready
Garden*



Courtyard *Villas* *5 Bedroom*

Smart-home ready
Garden
Terraces
Lift

*Master
Bedroom*



*Living
Area*



A modern dining room featuring a long, rectangular table with a white marble top and a dark wood base. The table is surrounded by upholstered chairs with a light-colored fabric and dark wood legs. The room is lit by a chandelier with several spherical pendant lights. In the background, there is a kitchen area with a white countertop and a large abstract painting on the wall. A potted plant is visible on the right side of the frame.

*Dining
Area*



Community Amenities

Indoors, calm takes a different form. Wellness lounges, meditation rooms, and fitness studios provide space to reset, while co-working and community spaces support focus and purpose, completing a lifestyle balanced between movement and rest.

Central district
Wellness center & spa facilities
Beach lagoon & lazy river
Forest adventure playground
Sports courts & outdoor fitness zones
Community mall.



Lifestyle

Quiet mornings.
Paths through trees.
Light moving across gardens.
Evenings that remain unhurried.
Privacy without isolation.
Connection without noise.

© 2024 ABC. All images shown are illustrative representations and not for exact reproduction in the market. The image uses computer graphics technology (photorealistic rendering) to showcase the building and apartment's design, including the facade, elevations, and interiors. All furniture, lighting, finishes, fixtures, and all shown are for marketing purposes only. All contents in these images are for illustrative purposes only and subject to change. The Applicant's responsibility is only to provide information, images and visuals or locations shown hereby are only an indicative of the envisaged developments and the same are subject to approvals from local authorities. The Developer reserves rights to make additions, deletions, alterations or amendments without prior notice.



THE GREENS

AT SOBHA SANCTUARY





FLOOR AND UNIT PLANS

COURTYARD VILLAS

T5 Bedroom - Type A

Plot Area


Min 291.07 sq.m 3,133.05 sq.ft

Max 302.05 sq.m 3,251.24 sq.ft

Saleable Area

381.53 sq.m


4,106.75 sq.ft

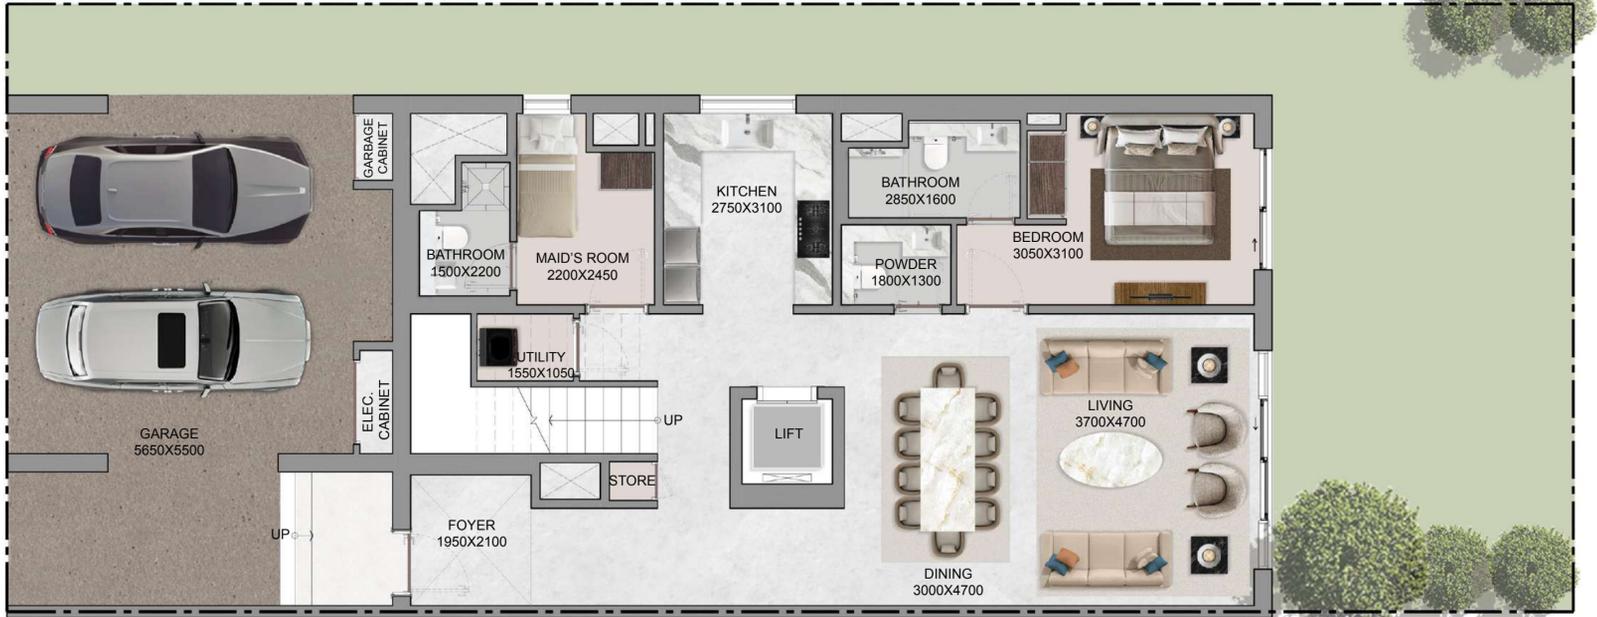

GROUND FLOOR



FIRST FLOOR

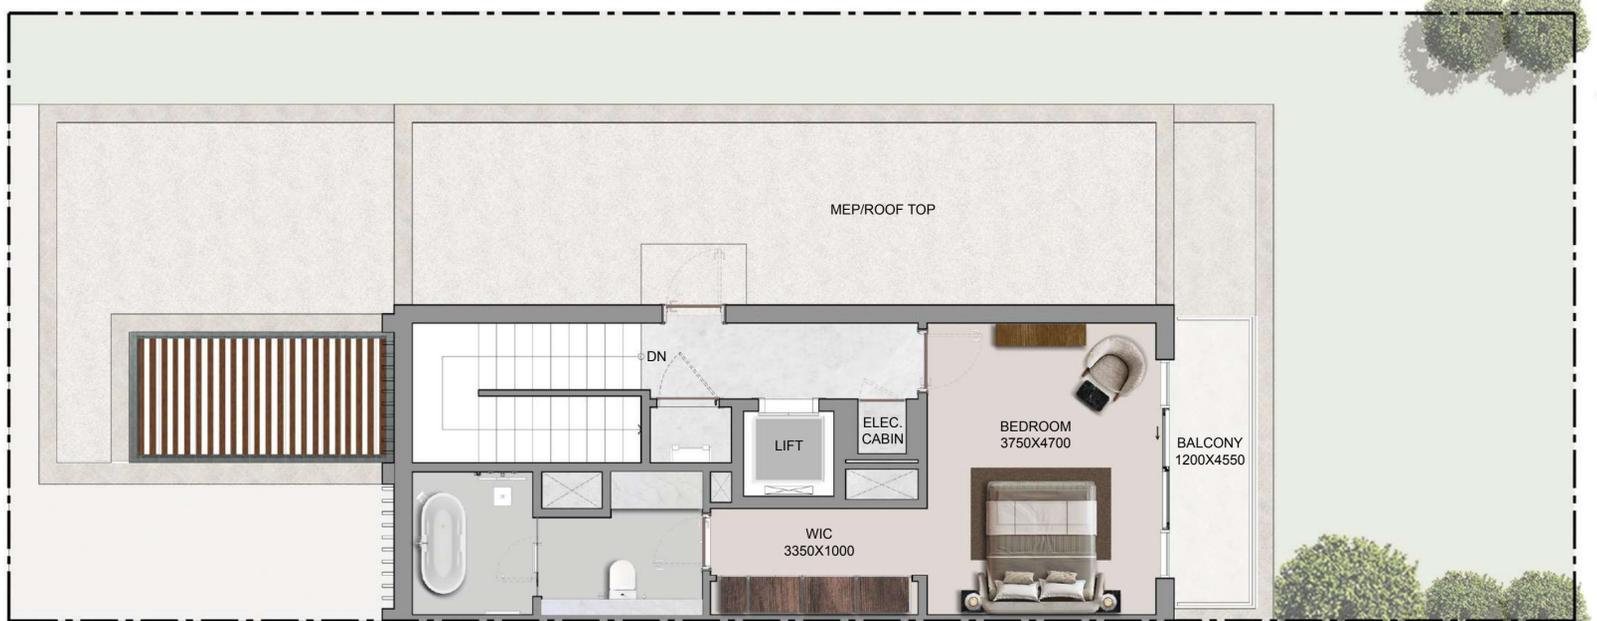

SECOND FLOOR

COURTYARD VILLAS

T5 Bedroom - Type AM

Plot Area


Min 294.77 sq.m 3,172.88 sq.ft

Max 302.05 sq.m 3,251.24 sq.ft

Saleable Area

381.53 sq.m


4,106.75 sq.ft

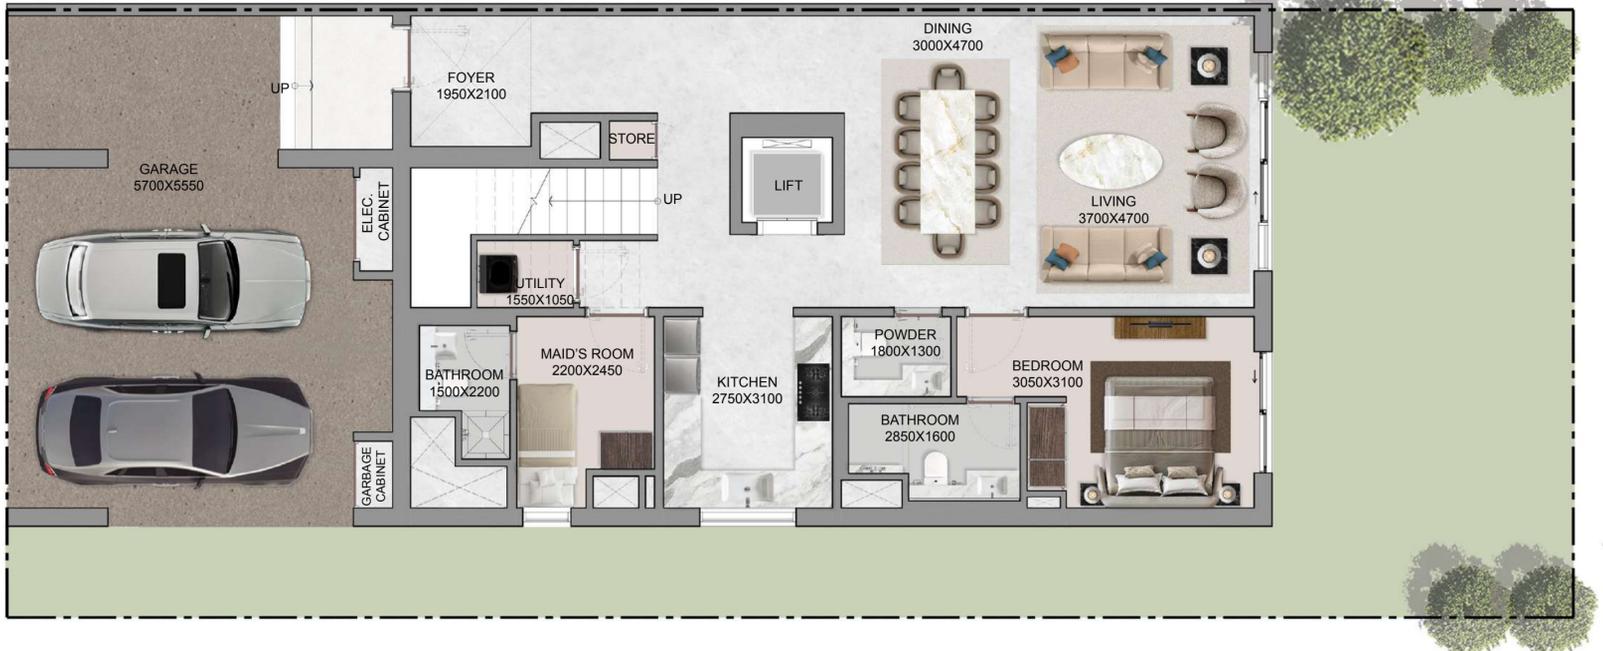

GROUND FLOOR



FIRST FLOOR

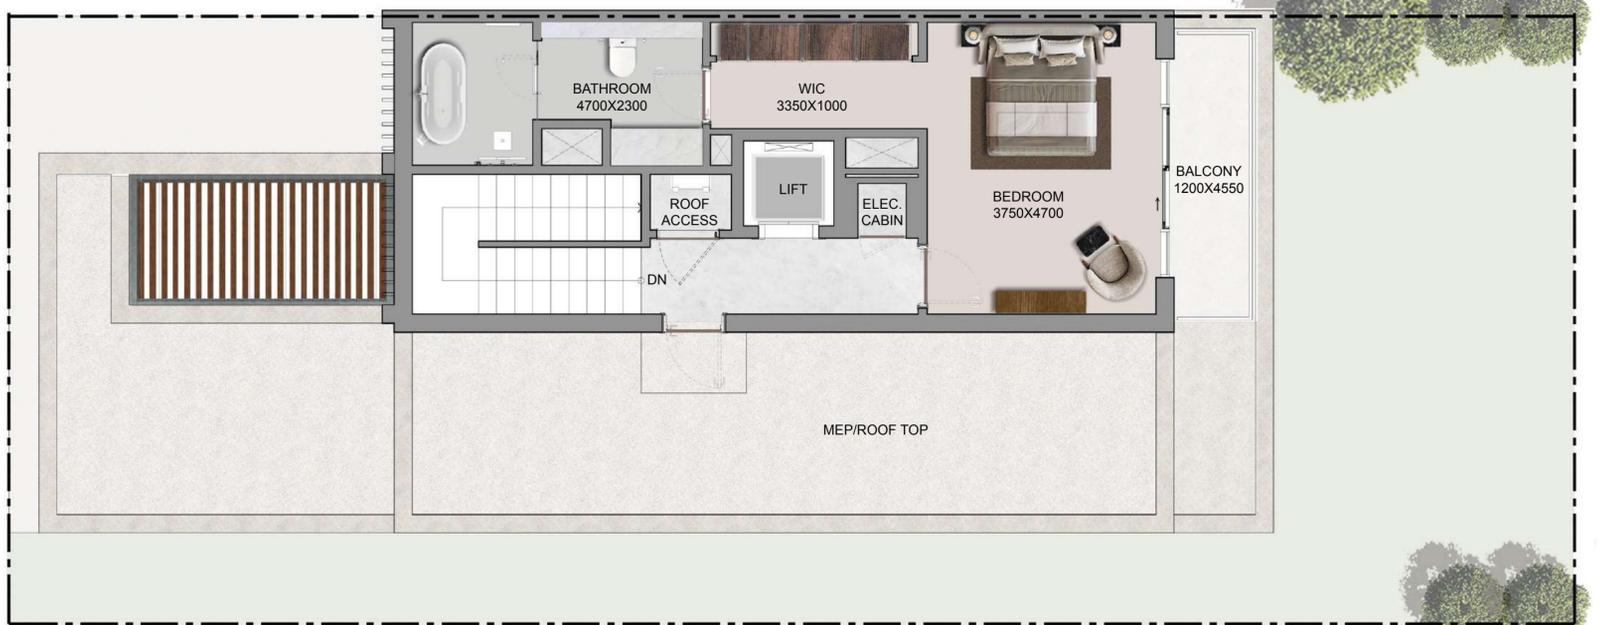

SECOND FLOOR

Disclaimer:

1. Plot profile, garbage room, and swimming pool parameters may vary from plot to plot. All plans, layouts, unit orientations, details, and specifications shown are indicative only and subject to change at the sole discretion of the developer/seller without prior notice or liability.
2. All images, including but not limited to features, finishes, views, scale, and landscaping, are for illustrative purposes only. Final areas, orientations, dimensions, layouts, materials, and specifications may differ from those stated or depicted.
3. All dimensions are provided in metric and measured to unfinished walls unless otherwise stated. Drawings are not to scale. Areas, materials, dimensions, and drawings are approximate and subject to change. Actual areas may vary from the stated areas.
4. Final orientation, including north direction and Qibla direction, may vary depending on the unit's location within the master plan.
5. The developer reserves the right to make revisions, modifications, or alterations at its absolute discretion without incurring any liability.

COURTYARD VILLAS
T5 Bedroom - Type A Variant 01

| | |
|--------------------------------|----------------|
| Plot Area | Saleable Area |
| Min 300.93 sq.m 3,239.18 sq.ft | 385.95 sq.m |
| Max 302.05 sq.m 3,251.24 sq.ft | 4,154.33 sq.ft |



GROUND FLOOR



FIRST FLOOR




SECOND FLOOR

Disclaimer:
 1. Plot profile, garbage room, and swimming pool parameters may vary from plot to plot. All plans, layouts, unit orientations, details, and specifications shown are indicative only and subject to change at the sole discretion of the developer/seller without prior notice or liability.
 2. All images, including but not limited to features, finishes, furnishings, views, scale, and landscaping, are for illustrative purposes only. Final areas, orientations, dimensions, layouts, materials, and specifications may differ from those stated or depicted.
 3. All dimensions are provided in metric and measured to unfinished walls unless otherwise stated. Drawings are not to scale. Areas, materials, dimensions, and drawings are approximate and subject to change. Actual areas may vary from the stated areas.
 4. Final orientation, including north direction and Qibla direction, may vary depending on the unit's location within the master plan.
 5. The developer reserves the right to make revisions, modifications, or alterations at its absolute discretion without incurring any liability.


COURTYARD VILLAS

T5 Bedroom - Type A Variant 01 Mirror

| Plot Area | Saleable Area | |
|--------------------------------|----------------|--|
| Min 300.93 sq.m 3,239.18 sq.ft | 385.95 sq.m | |
| Max 302.05 sq.m 3,251.24 sq.ft | 4,154.33 sq.ft | |

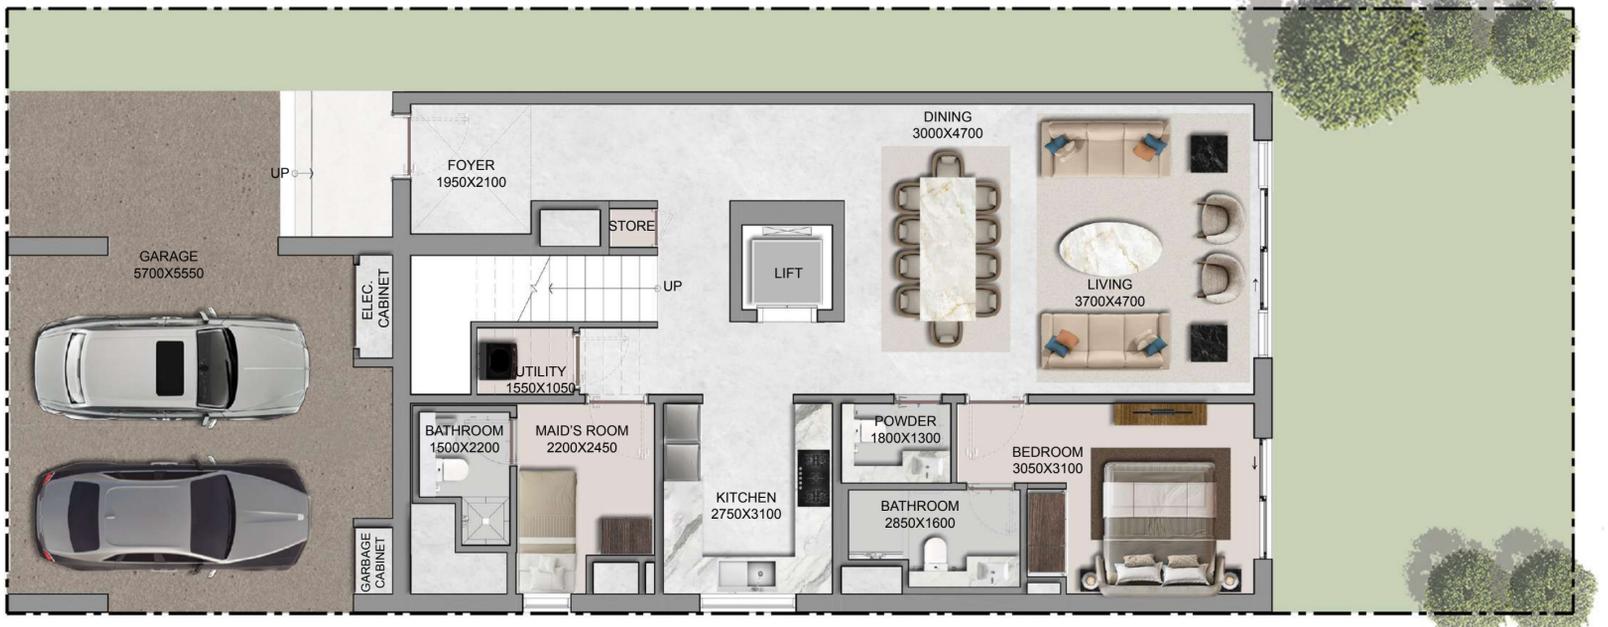

GROUND FLOOR

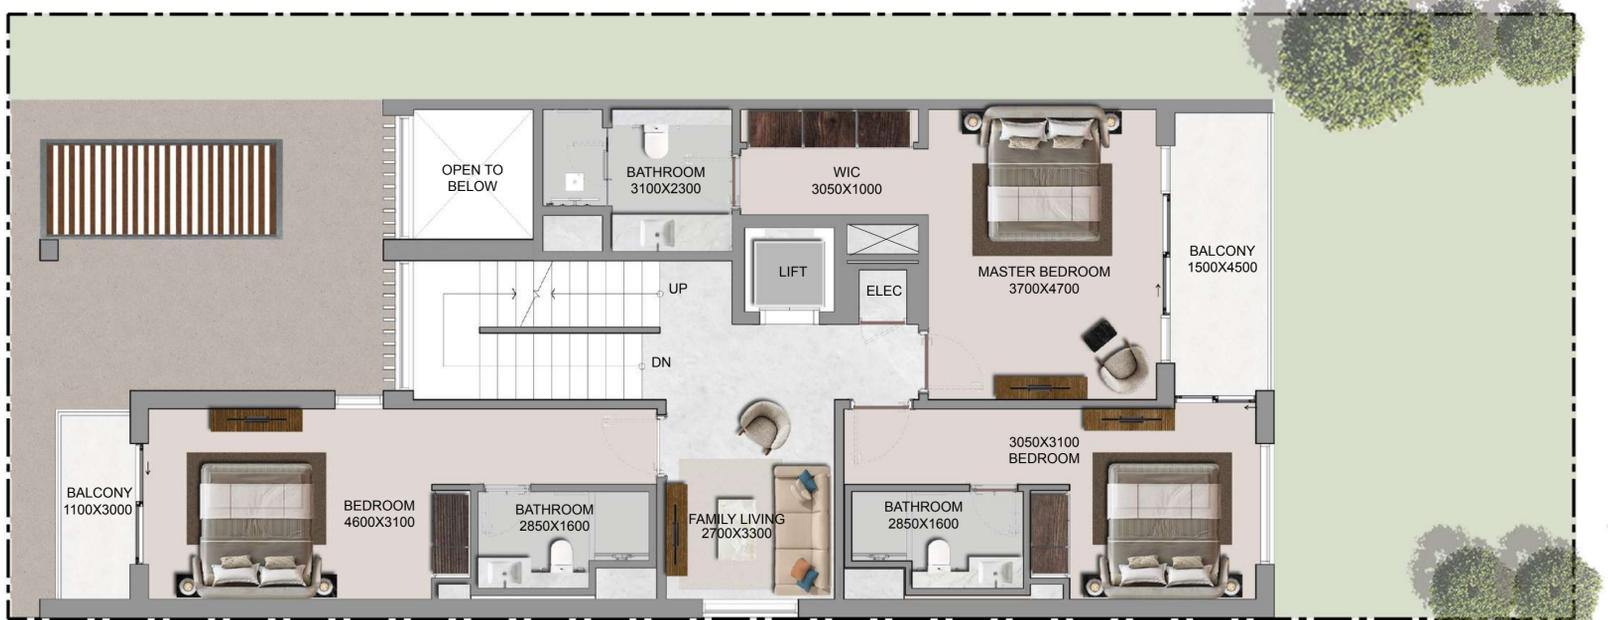

FIRST FLOOR



SECOND FLOOR

Disclaimer:
 1. Plot profile, garbage room, and swimming pool parameters may vary from plot to plot. All plans, layouts, unit orientations, details, and specifications shown are indicative only and subject to change at the sole discretion of the developer/seller without prior notice or liability.
 2. All images, including but not limited to features, finishes, furnishings, views, scale, and landscaping, are for illustrative purposes only. Final areas, orientations, dimensions, layouts, materials, and specifications may differ from those stated or depicted.
 3. All dimensions are provided in metric and measured to unfinished walls unless otherwise stated. Drawings are not to scale. Areas, materials, dimensions, and drawings are approximate and subject to change. Actual areas may vary from the stated areas.
 4. Final orientation, including north direction and Qibla direction, may vary depending on the unit's location within the master plan.
 5. The developer reserves the right to make revisions, modifications, or alterations at its absolute discretion without incurring any liability.

GARDEN VILLAS

T4 Bedroom - Type A

| | | |
|-----------------|----------------|----------------|
| Plot Area | | Saleable Area |
| Min 174.17 sq.m | 1,874.75 sq.ft | 234.20 sq.m |
| Max 185.65 sq.m | 1,998.32 sq.ft | 2,520.91 sq.ft |



GROUND FLOOR



FIRST FLOOR

Disclaimer:
 1. Plot profile, garbage room, and swimming pool parameters may vary from plot to plot. All plans, layouts, unit orientations, details, and specifications shown are indicative only and subject to change at the sole discretion of the developer/seller without prior notice or liability.
 2. All images, including but not limited to features, finishes, furnishings, views, scale, and landscaping, are for illustrative purposes only. Final areas, orientations, dimensions, layouts, materials, and specifications may differ from those stated or depicted.
 3. All dimensions are provided in metric and measured to unfinished walls unless otherwise stated. Drawings are not to scale. Areas, materials, dimensions, and drawings are approximate and subject to change. Actual areas may vary from the stated areas.
 4. Final orientation, including north direction and Qibla direction, may vary depending on the unit's location within the master plan.
 5. The developer reserves the right to make revisions, modifications, or alterations at its absolute discretion without incurring any liability.

GARDEN VILLAS

T4 Bedroom - Type AM

| Plot Area | | Saleable Area |
|-----------|-------------------------------|----------------|
| Min | 174.17 sq.m 1,874.75 sq.ft | 234.20 sq.m |
| Max | 185.48 sq.m 1,996.49 sq.ft | 2,520.91 sq.ft |



GROUND FLOOR



FIRST FLOOR

Disclaimer:
 1. Plot profile, garbage room, and swimming pool parameters may vary from plot to plot. All plans, layouts, unit orientations, details, and specifications shown are indicative only and subject to change at the sole discretion of the developer/seller without prior notice or liability.
 2. All images, including but not limited to features, finishes, furnishings, views, scale, and landscaping, are for illustrative purposes only. Final areas, orientations, dimensions, layouts, materials, and specifications may differ from those stated or depicted.
 3. All dimensions are provided in metric and measured to unfinished walls unless otherwise stated. Drawings are not to scale. Areas, materials, dimensions, and drawings are approximate and subject to change. Actual areas may vary from the stated areas.
 4. Final orientation, including north direction and Qibla direction, may vary depending on the unit's location within the master plan.
 5. The developer reserves the right to make revisions, modifications, or alterations at its absolute discretion without incurring any liability.



SOBHA SANCTUARY

GARDEN VILLAS T4 Bedroom - Type B

Plot Area

Min 174.17 sq.m 1,874.75 sq.ft


Max 186.00 sq.m 2,002.09 sq.ft

Saleable Area

228.45 sq.m

2,459.02 sq.ft

KEY PLANS

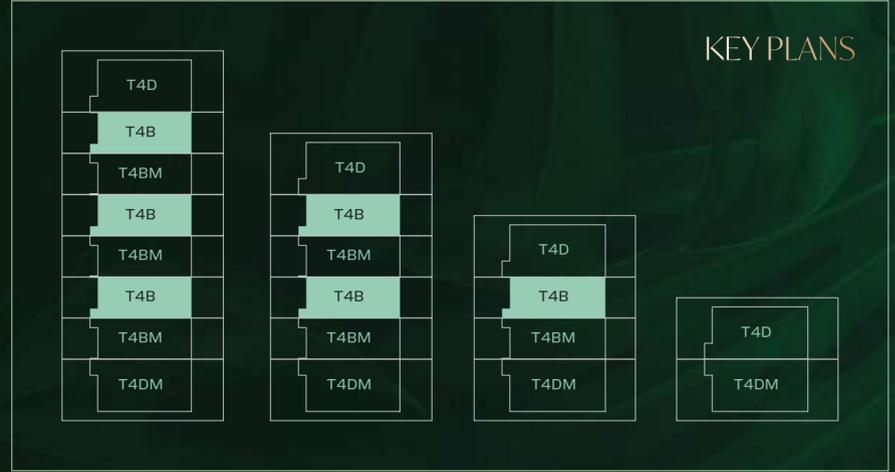

GROUND FLOOR



FIRST FLOOR


Disclaimer:
1. Plot profile, garbage room, and swimming pool parameters may vary from plot to plot. All plans, layouts, unit orientations, details, and specifications shown are indicative only and subject to change at the sole discretion of the developer/seller without prior notice or liability.
2. All images, including but not limited to features, finishes, furnishings, views, scale, and landscaping, are for illustrative purposes only. Final areas, orientations, dimensions, layouts, materials, and specifications may differ from those stated or depicted.
3. All dimensions are provided in metric and measured to unfinished walls unless otherwise stated. Drawings are not to scale. Areas, materials, dimensions, and drawings are approximate and subject to change. Actual areas may vary from the stated areas.
4. Final orientation, including north direction and Qibla direction, may vary depending on the unit's location within the master plan.
5. The developer reserves the right to make revisions, modifications, or alterations at its absolute discretion without incurring any liability.



SOBHA SANCTUARY

GARDEN VILLAS T4 Bedroom - Type BM

| Plot Area | | Saleable Area |
|-----------|-------------------------------|----------------|
| Min | 174.17 sq.m 1,874.75 sq.ft | 228.45 sq.m |
| Max | 185.97 sq.m 2,001.76 sq.ft | 2,459.02 sq.ft |

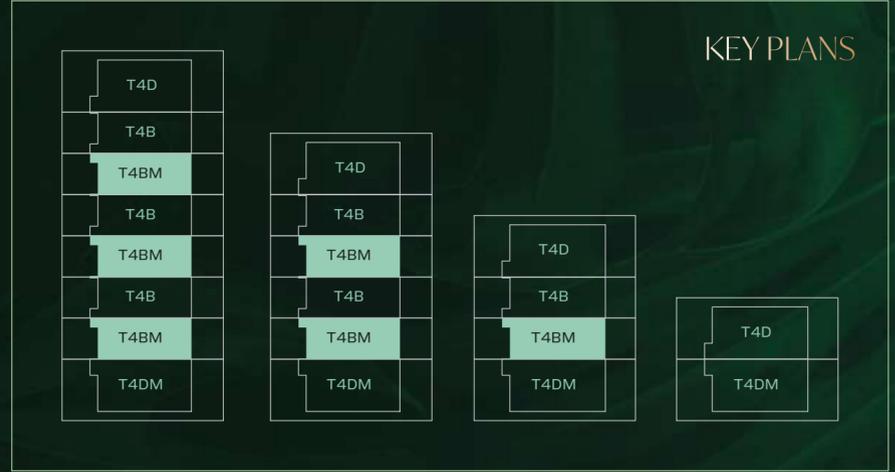

GROUND FLOOR



FIRST FLOOR

Disclaimer:
 1. Plot profile, garbage room, and swimming pool parameters may vary from plot to plot. All plans, layouts, unit orientations, details, and specifications shown are indicative only and subject to change at the sole discretion of the developer/seller without prior notice or liability.
 2. All images, including but not limited to features, finishes, furnishings, views, scale, and landscaping, are for illustrative purposes only. Final areas, orientations, dimensions, layouts, materials, and specifications may differ from those stated or depicted.
 3. All dimensions are provided in metric and measured to unfinished walls unless otherwise stated. Drawings are not to scale. Areas, materials, dimensions, and drawings are approximate and subject to change. Actual areas may vary from the stated areas.
 4. Final orientation, including north direction and Qibla direction, may vary depending on the unit's location within the master plan.
 5. The developer reserves the right to make revisions, modifications, or alterations at its absolute discretion without incurring any liability.

GARDEN VILLAS

T4 Bedroom - Type B Variant 01

Plot Area

Min 160.77 sq.m 1,730.51 sq.ft


Max 164.23 sq.m 1,767.76 sq.ft

Saleable Area

228.45 sq.m

2,459.02 sq.ft

KEY PLANS

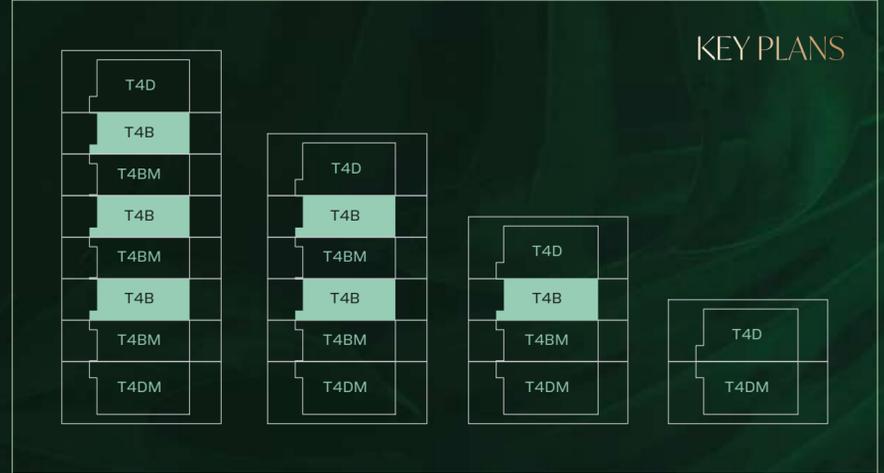

GROUND FLOOR



FIRST FLOOR

Disclaimer:
 1. Plot profile, garbage room, and swimming pool parameters may vary from plot to plot. All plans, layouts, unit orientations, details, and specifications shown are indicative only and subject to change at the sole discretion of the developer/seller without prior notice or liability.
 2. All images, including but not limited to features, finishes, furnishings, views, scale, and landscaping, are for illustrative purposes only. Final areas, orientations, dimensions, layouts, materials, and specifications may differ from those stated or depicted.
 3. All dimensions are provided in metric and measured to unfinished walls unless otherwise stated. Drawings are not to scale. Areas, materials, dimensions, and drawings are approximate and subject to change. Actual areas may vary from the stated areas.
 4. Final orientation, including north direction and Qibla direction, may vary depending on the unit's location within the master plan.
 5. The developer reserves the right to make revisions, modifications, or alterations at its absolute discretion without incurring any liability.

GARDEN VILLAS

T4 Bedroom - Type B Variant 01 Mirror

Plot Area

Min 160.77 sq.m 1,730.51 sq.ft


Max 164.23 sq.m 1,767.76 sq.ft

Saleable Area

228.45 sq.m

2,459.02 sq.ft

KEY PLANS

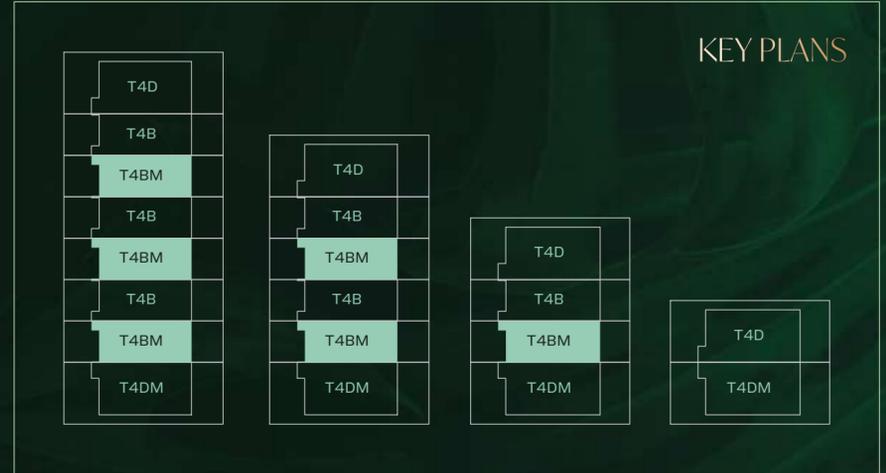

GROUND FLOOR





FIRST FLOOR

Disclaimer:


1. Plot profile, garbage room, and swimming pool parameters may vary from plot to plot. All plans, layouts, unit orientations, details, and specifications shown are indicative only and subject to change at the sole discretion of the developer/seller without prior notice or liability.
2. All images, including but not limited to features, finishes, furnishings, views, scale, and landscaping, are for illustrative purposes only. Final areas, orientations, dimensions, layouts, materials, and specifications may differ from those stated or depicted.
3. All dimensions are provided in metric and measured to unfinished walls unless otherwise stated. Drawings are not to scale. Areas, materials, dimensions, and drawings are approximate and subject to change. Actual areas may vary from the stated areas.
4. Final orientation, including north direction and Qibla direction, may vary depending on the unit's location within the master plan.
5. The developer reserves the right to make revisions, modifications, or alterations at its absolute discretion without incurring any liability.

GARDEN VILLAS
T4 Bedroom - Type C

| | | |
|-----------------|----------------|----------------|
| Plot Area | Saleable Area | |
| Min 260.00 sq.m | 2,798.62 sq.ft | 318.68 sq.m |
| Max 271.32 sq.m | 2,920.46 sq.ft | 3,430.24 sq.ft |

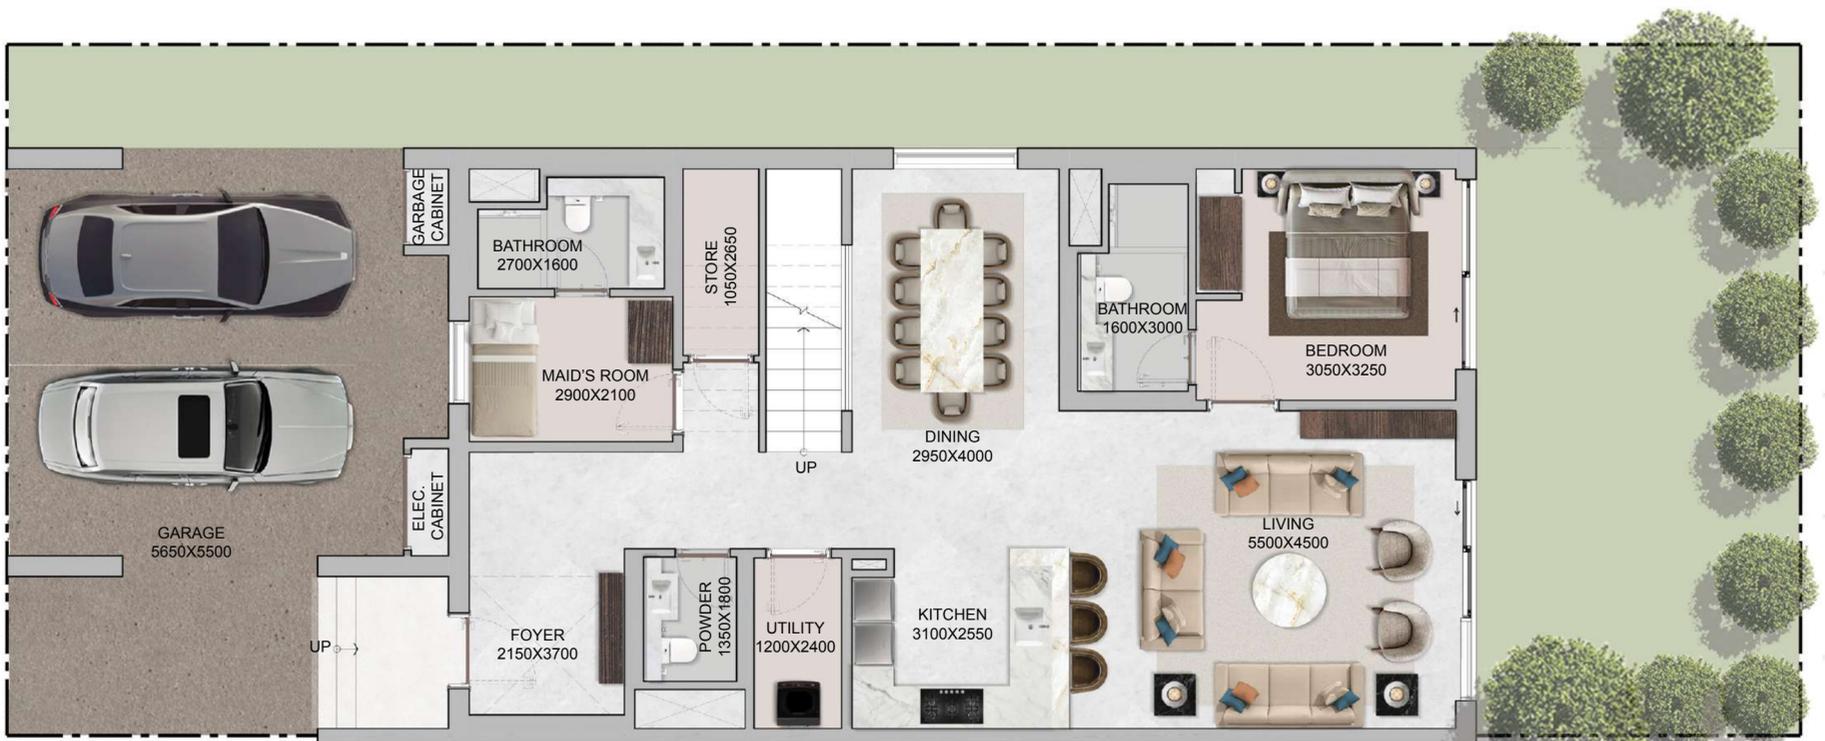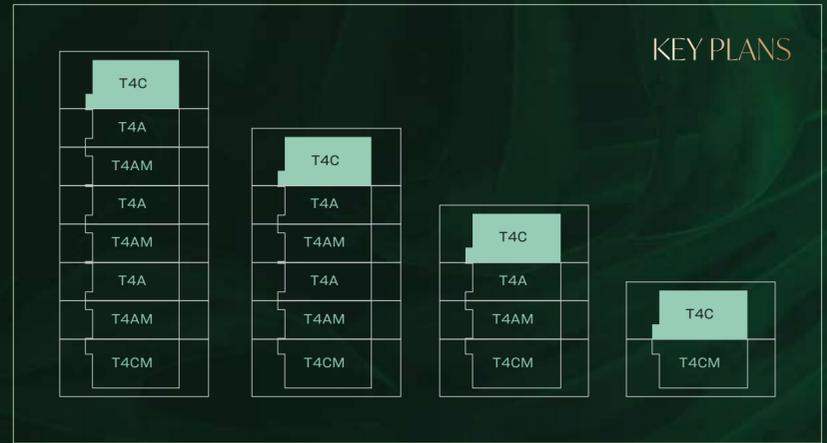

GROUND FLOOR

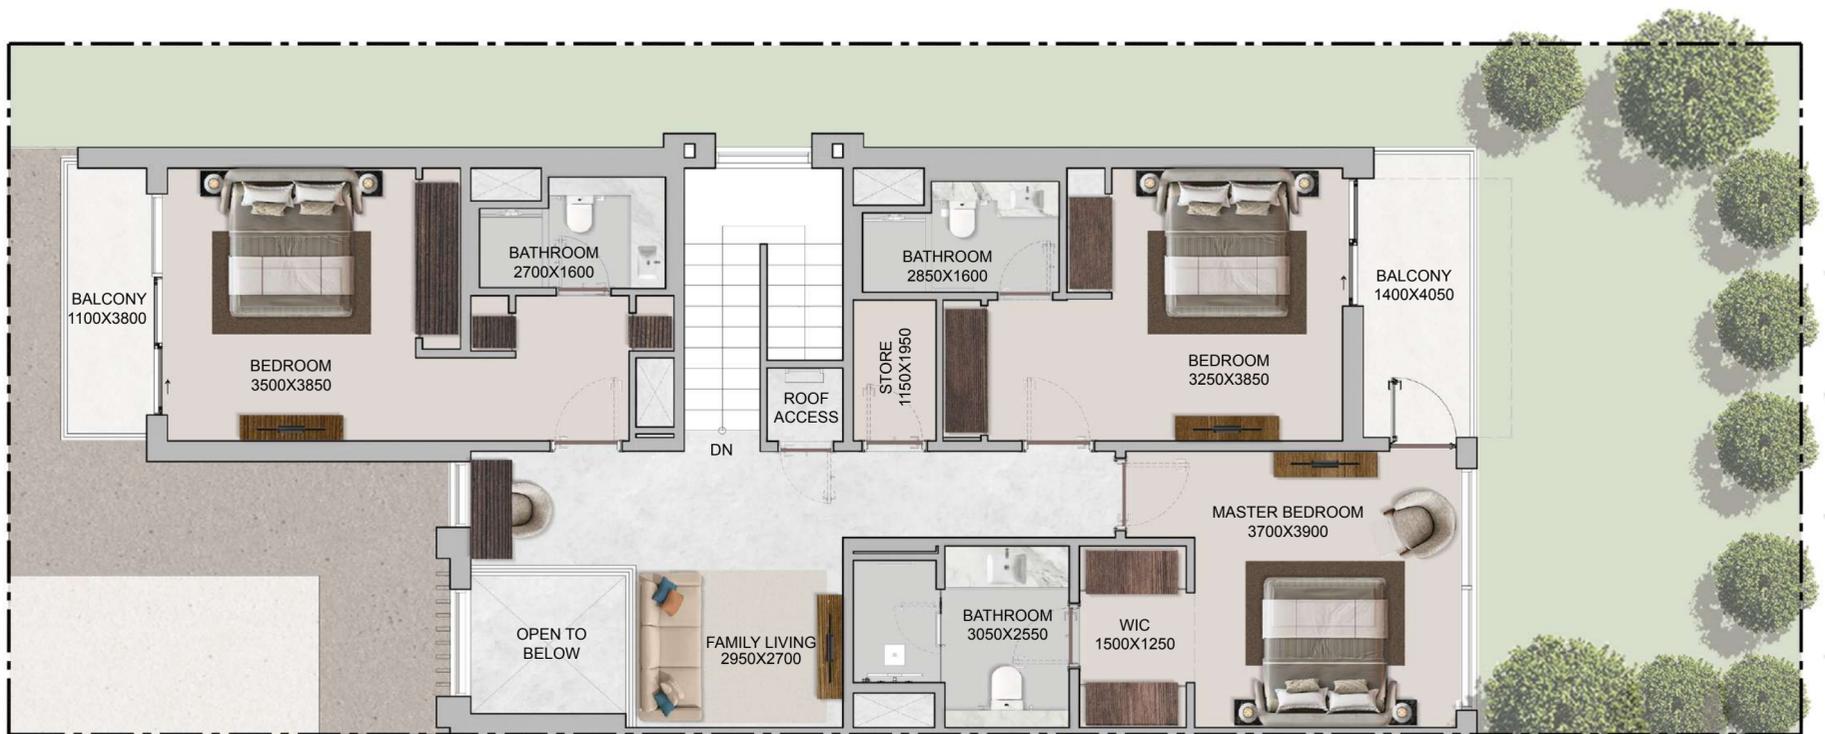


FIRST FLOOR

Disclaimer:
1. Plot profile, garbage room, and swimming pool parameters may vary from plot to plot. All plans, layouts, unit orientations, details, and specifications shown are indicative only and subject to change at the sole discretion of the developer/seller without prior notice or liability.
2. All images, including but not limited to features, finishes, furnishings, views, scale, and landscaping, are for illustrative purposes only. Final areas, orientations, dimensions, layouts, materials, and specifications may differ from those stated or depicted.
3. All dimensions are provided in metric and measured to unfinished walls unless otherwise stated. Drawings are not to scale. Areas, materials, dimensions, and drawings are approximate and subject to change. Actual areas may vary from the stated areas.
4. Final orientation, including north direction and Qibla direction, may vary depending on the unit's location within the master plan.
5. The developer reserves the right to make revisions, modifications, or alterations at its absolute discretion without incurring any liability.

GARDEN VILLAS

T4 Bedroom - Type CM

| Plot Area | | Saleable Area |
|-----------|------------------------------|----------------|
| Min | 260.00 sq.m / 2,798.62 sq.ft | 318.68 sq.m |
| Max | 272.15 sq.m / 2,929.40 sq.ft | 3,430.24 sq.ft |

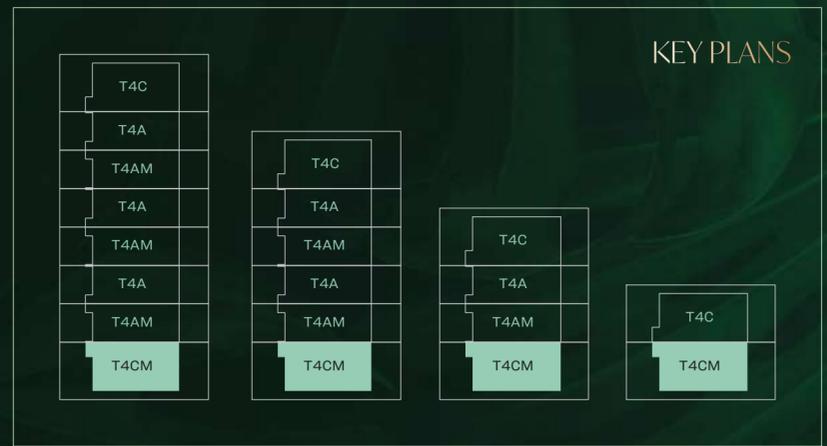

GROUND FLOOR



FIRST FLOOR


Disclaimer:

1. Plot profile, garbage room, and swimming pool parameters may vary from plot to plot. All plans, layouts, unit orientations, details, and specifications shown are indicative only and subject to change at the sole discretion of the developer/seller without prior notice or liability.
2. All images, including but not limited to features, finishes, furnishings, views, scale, and landscaping, are for illustrative purposes only. Final areas, orientations, dimensions, layouts, materials, and specifications may differ from those stated or depicted.
3. All dimensions are provided in metric and measured to unfinished walls unless otherwise stated. Drawings are not to scale. Areas, materials, and specifications may differ from those stated or depicted.
4. Final orientation, including north direction and Qibla direction, may vary depending on the unit's location within the master plan.
5. The developer reserves the right to make revisions, modifications, or alterations at its absolute discretion without incurring any liability.


GARDEN VILLAS

T4 Bedroom - Type D

| Plot Area | | Saleable Area | |
|-----------|-------------|----------------|----------------|
| Min | 260.00 sq.m | 2,798.62 sq.ft | 309.25 sq.m |
| Max | 272.92 sq.m | 2,937.69 sq.ft | 3,328.74 sq.ft |

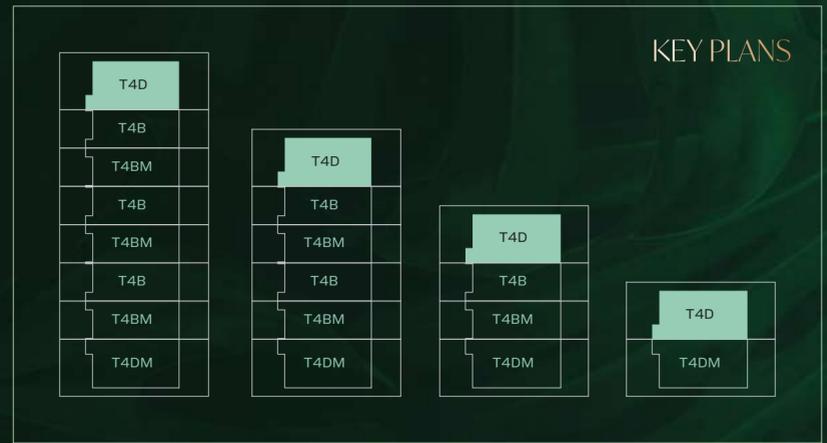

GROUND FLOOR


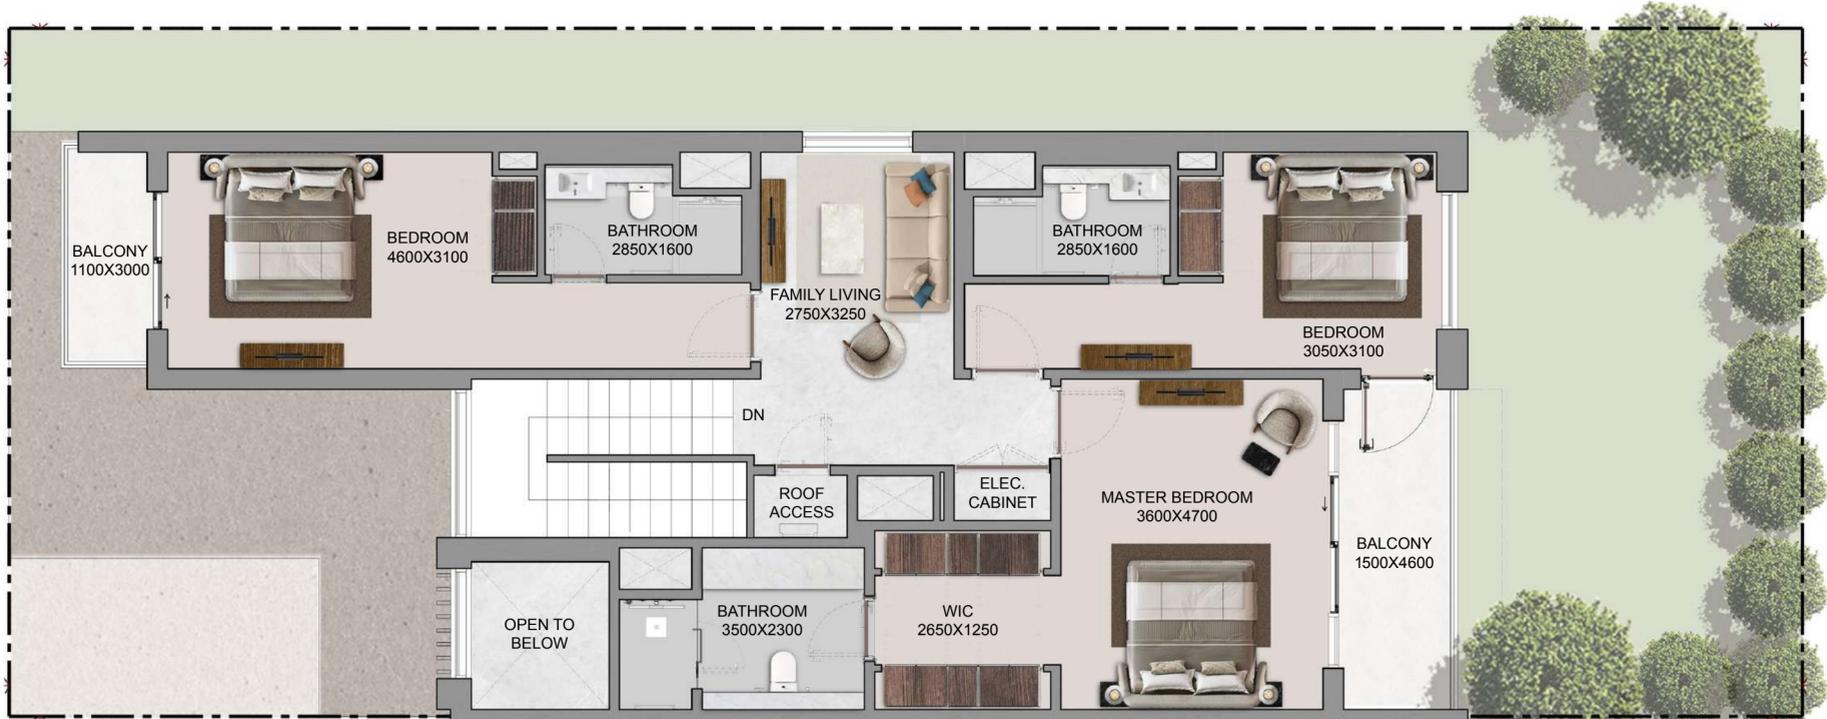


FIRST FLOOR


Disclaimer:
 1. Plot profile, garbage room, and swimming pool parameters may vary from plot to plot. All plans, layouts, unit orientations, details, and specifications shown are indicative only and subject to change at the sole discretion of the developer/seller without prior notice or liability.
 2. All images, including but not limited to features, finishes, furnishings, views, scale, and landscaping, are for illustrative purposes only. Final areas, orientations, dimensions, layouts, materials, and specifications may differ from those stated or depicted.
 3. All dimensions are provided in metric and measured to unfinished walls unless otherwise stated. Drawings are not to scale. Areas, materials, dimensions, and drawings are approximate and subject to change. Actual areas may vary from the stated areas.
 4. Final orientation, including north direction and Qibla direction, may vary depending on the unit's location within the master plan.
 5. The developer reserves the right to make revisions, modifications, or alterations at its absolute discretion without incurring any liability.

GARDEN VILLAS T4 Bedroom - Type DM

| Plot Area | | Saleable Area |
|-----------|----------------------------|----------------|
| Min | 260.00 sq.m 2,798.62 sq.ft | 309.25 sq.m |
| Max | 273.84 sq.m 2,947.59 sq.ft | 3,328.74 sq.ft |

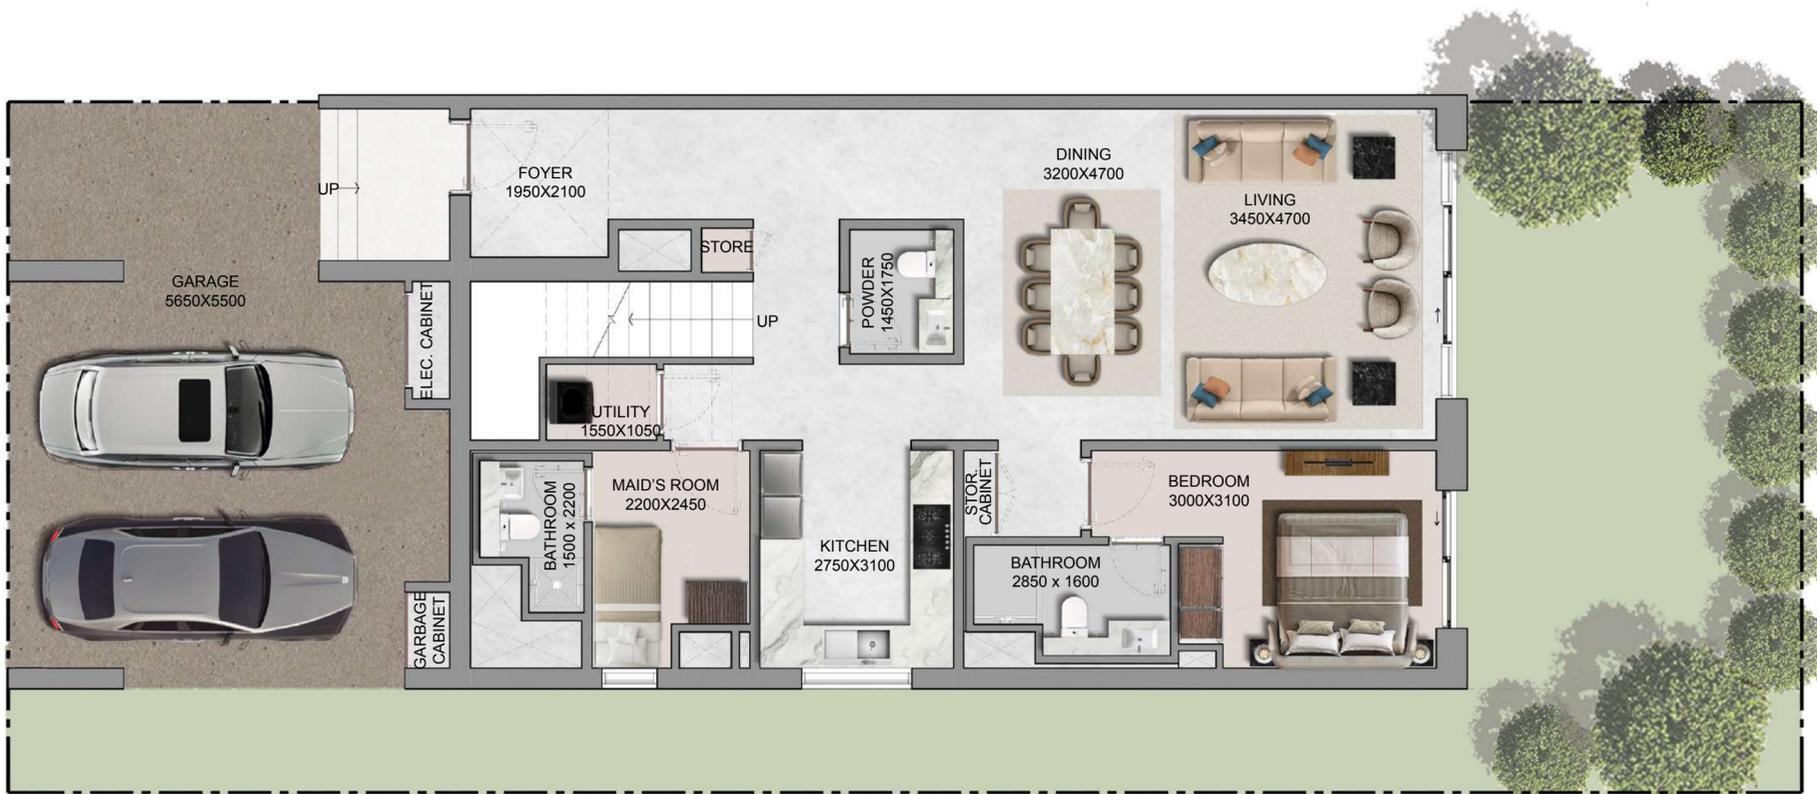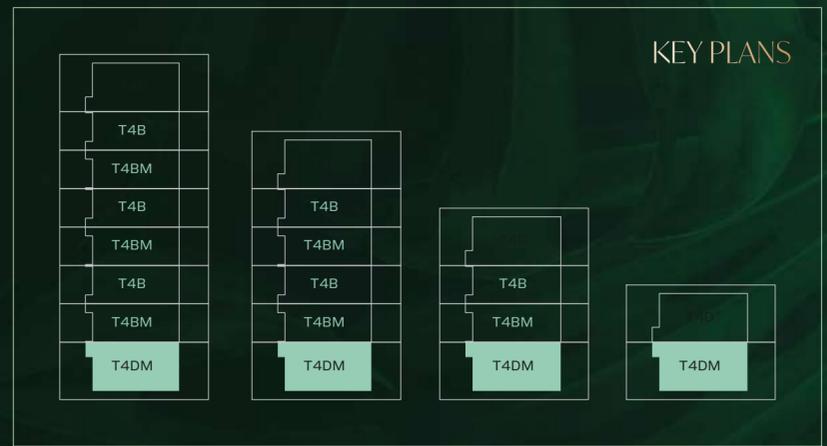

GROUND FLOOR

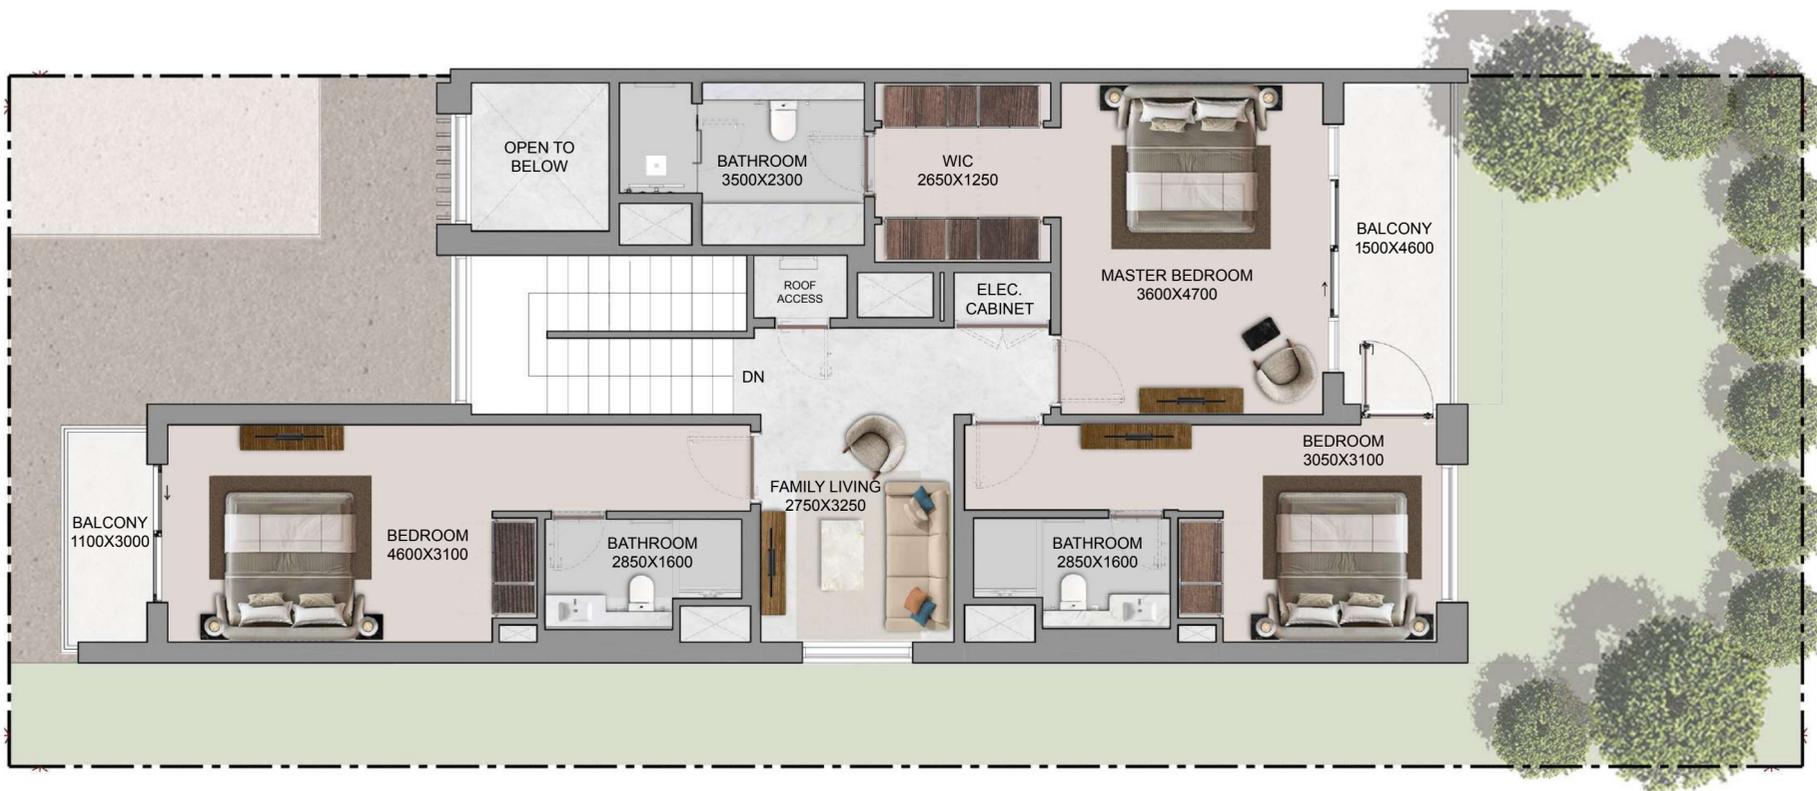

FIRST FLOOR



Disclaimer:

1. Plot profile, garbage room, and swimming pool parameters may vary from plot to plot. All plans, layouts, unit orientations, details, and specifications shown are indicative only and subject to change at the sole discretion of the developer/seller without prior notice or liability.
2. All images, including but not limited to features, finishes, furnishings, views, scale, and landscaping, are for illustrative purposes only. Final areas, orientations, dimensions, layouts, materials, and specifications may differ from those stated or depicted.
3. All dimensions are provided in metric and measured to unfinished walls unless otherwise stated. Drawings are not to scale. Areas, materials, dimensions, and drawings are approximate and subject to change. Actual areas may vary from the stated areas.
4. Final orientation, including north direction and Qibla direction, may vary depending on the unit's location within the master plan.
5. The developer reserves the right to make revisions, modifications, or alterations at its absolute discretion without incurring any liability.


GARDEN VILLAS

T4 Bedroom - Type D Variant 01

| Plot Area | | Saleable Area | |
|-----------|-------------|----------------|----------------|
| Min | 240.00 sq.m | 2,583.34 sq.ft | 309.25 sq.m |
| Max | 241.54 sq.m | 2,599.91 sq.ft | 3,328.74 sq.ft |

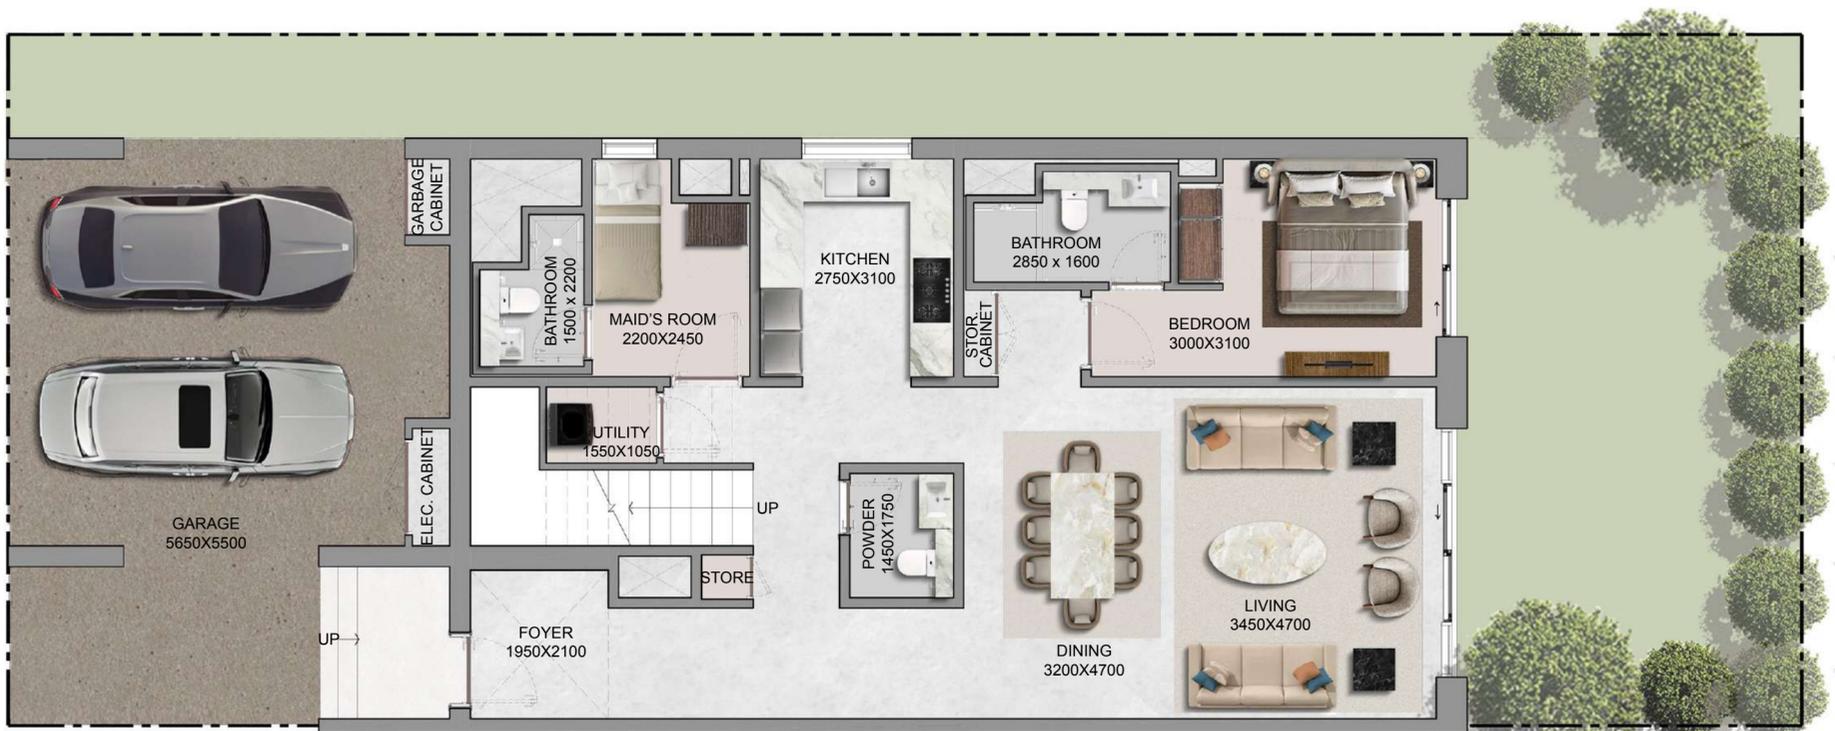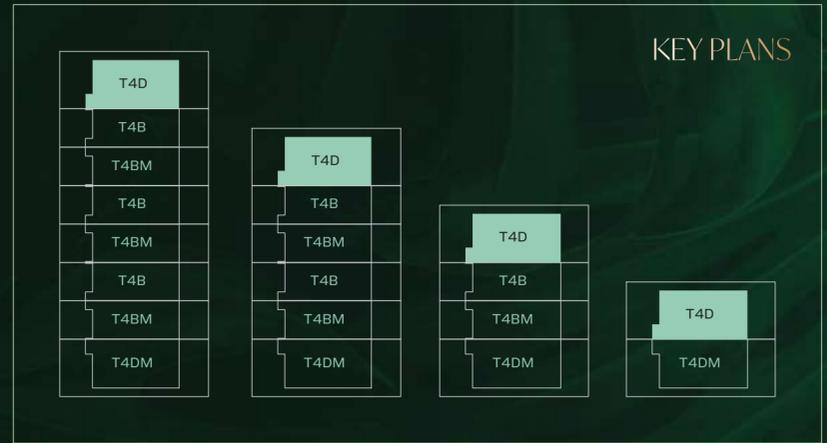

GROUND FLOOR

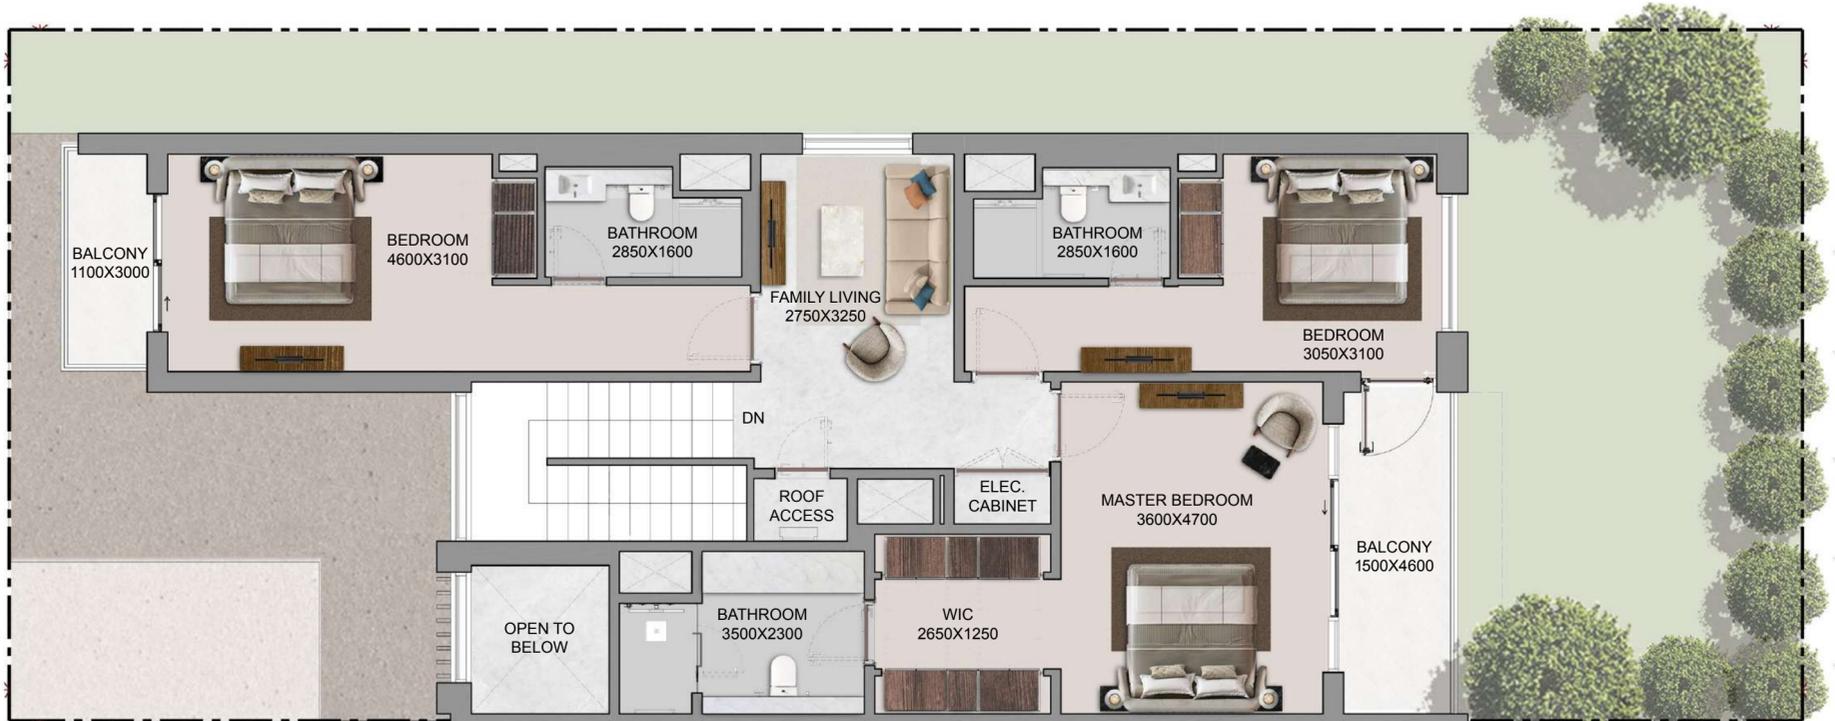

FIRST FLOOR

Disclaimer:
 1. Plot profile, garbage room, and swimming pool parameters may vary from plot to plot. All plans, layouts, unit orientations, details, and specifications shown are indicative only and subject to change at the sole discretion of the developer/seller without prior notice or liability.
 2. All images, including but not limited to features, finishes, furnishings, views, scale, and landscaping, are for illustrative purposes only. Final areas, orientations, dimensions, layouts, materials, and specifications may differ from those stated or depicted.
 3. All dimensions are provided in metric and measured to unfinished walls unless otherwise stated. Drawings are not to scale. Areas, materials, dimensions, and drawings are approximate and subject to change. Actual areas may vary from the stated areas.
 4. Final orientation, including north direction and Qiba direction, may vary depending on the unit's location within the master plan.
 5. The developer reserves the right to make revisions, modifications, or alterations at its absolute discretion without incurring any liability.


GARDEN VILLAS

T4 Bedroom - Type D Variant 01 Mirror

| Plot Area | | Saleable Area | |
|-----------|-------------|----------------|----------------|
| Min | 240.00 sq.m | 2,583.34 sq.ft | 309.25 sq.m |
| Max | 246.27 sq.m | 2,650.83 sq.ft | 3,328.74 sq.ft |



GROUND FLOOR

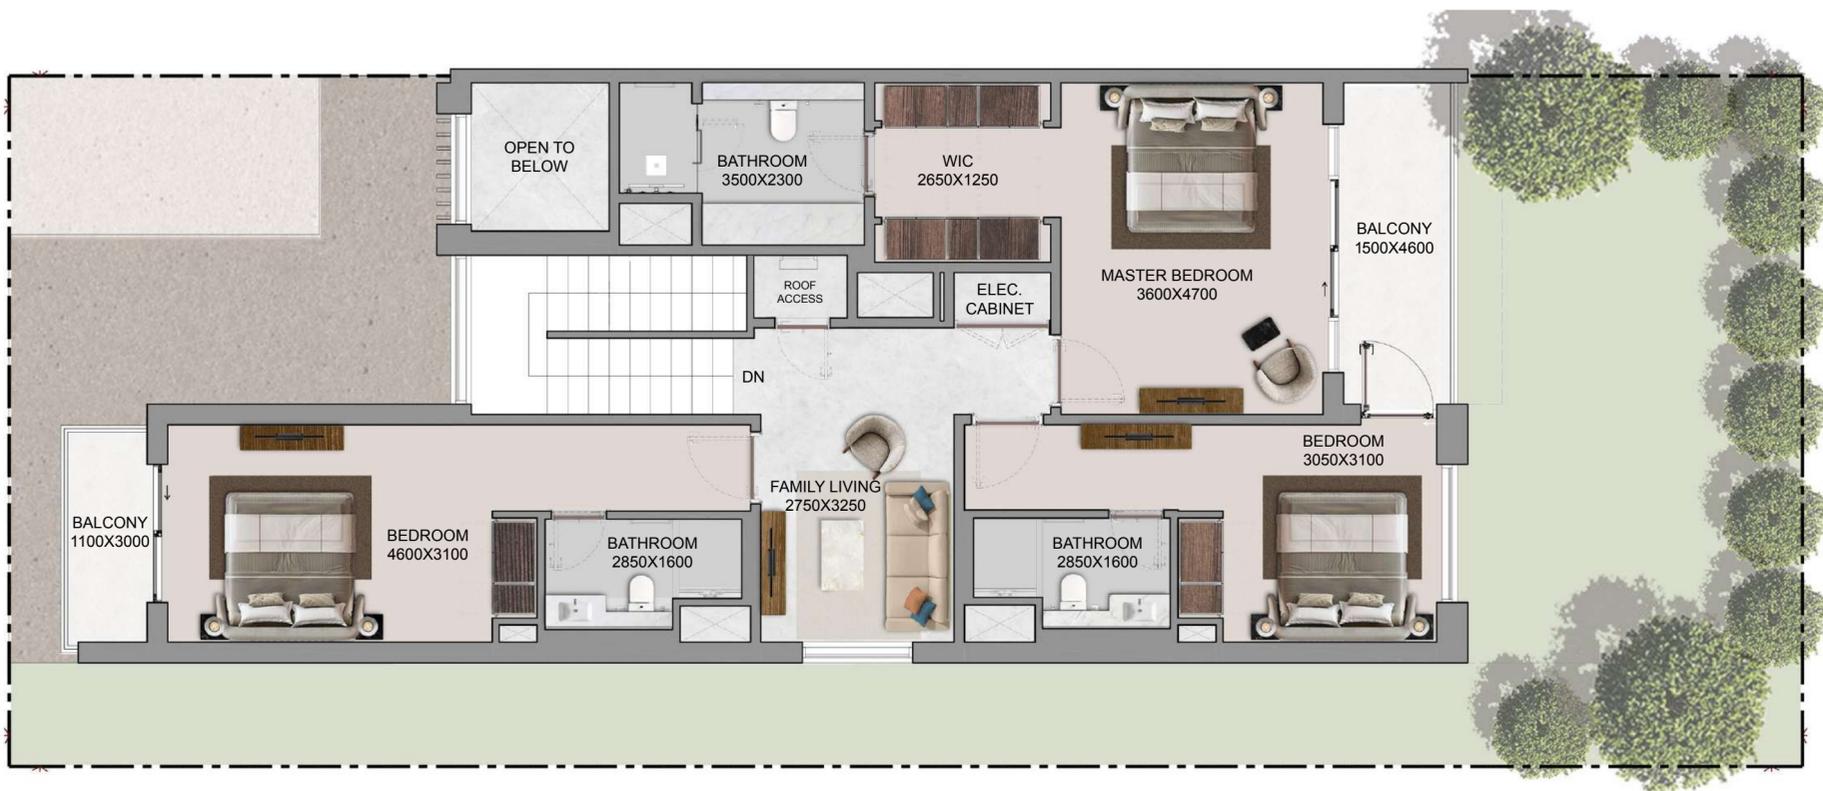

FIRST FLOOR

Disclaimer:

1. Plot profile, garbage room, and swimming pool parameters may vary from plot to plot. All plans, layouts, unit orientations, details, and specifications shown are indicative only and subject to change at the sole discretion of the developer/seller without prior notice or liability.
2. All images, including but not limited to features, finishes, furnishings, views, scale, and landscaping, are for illustrative purposes only. Final areas, orientations, dimensions, layouts, materials, and specifications may differ from those stated or depicted.
3. All dimensions are provided in metric and measured to unfinished walls unless otherwise stated. Drawings are not to scale. Areas, materials, dimensions, and drawings are approximate and subject to change. Actual areas may vary from the stated areas.
4. Final orientation, including north direction and Qibla direction, may vary depending on the unit's location within the master plan.
5. The developer reserves the right to make revisions, modifications, or alterations at its absolute discretion without incurring any liability.

SOBHA

REALTY

